
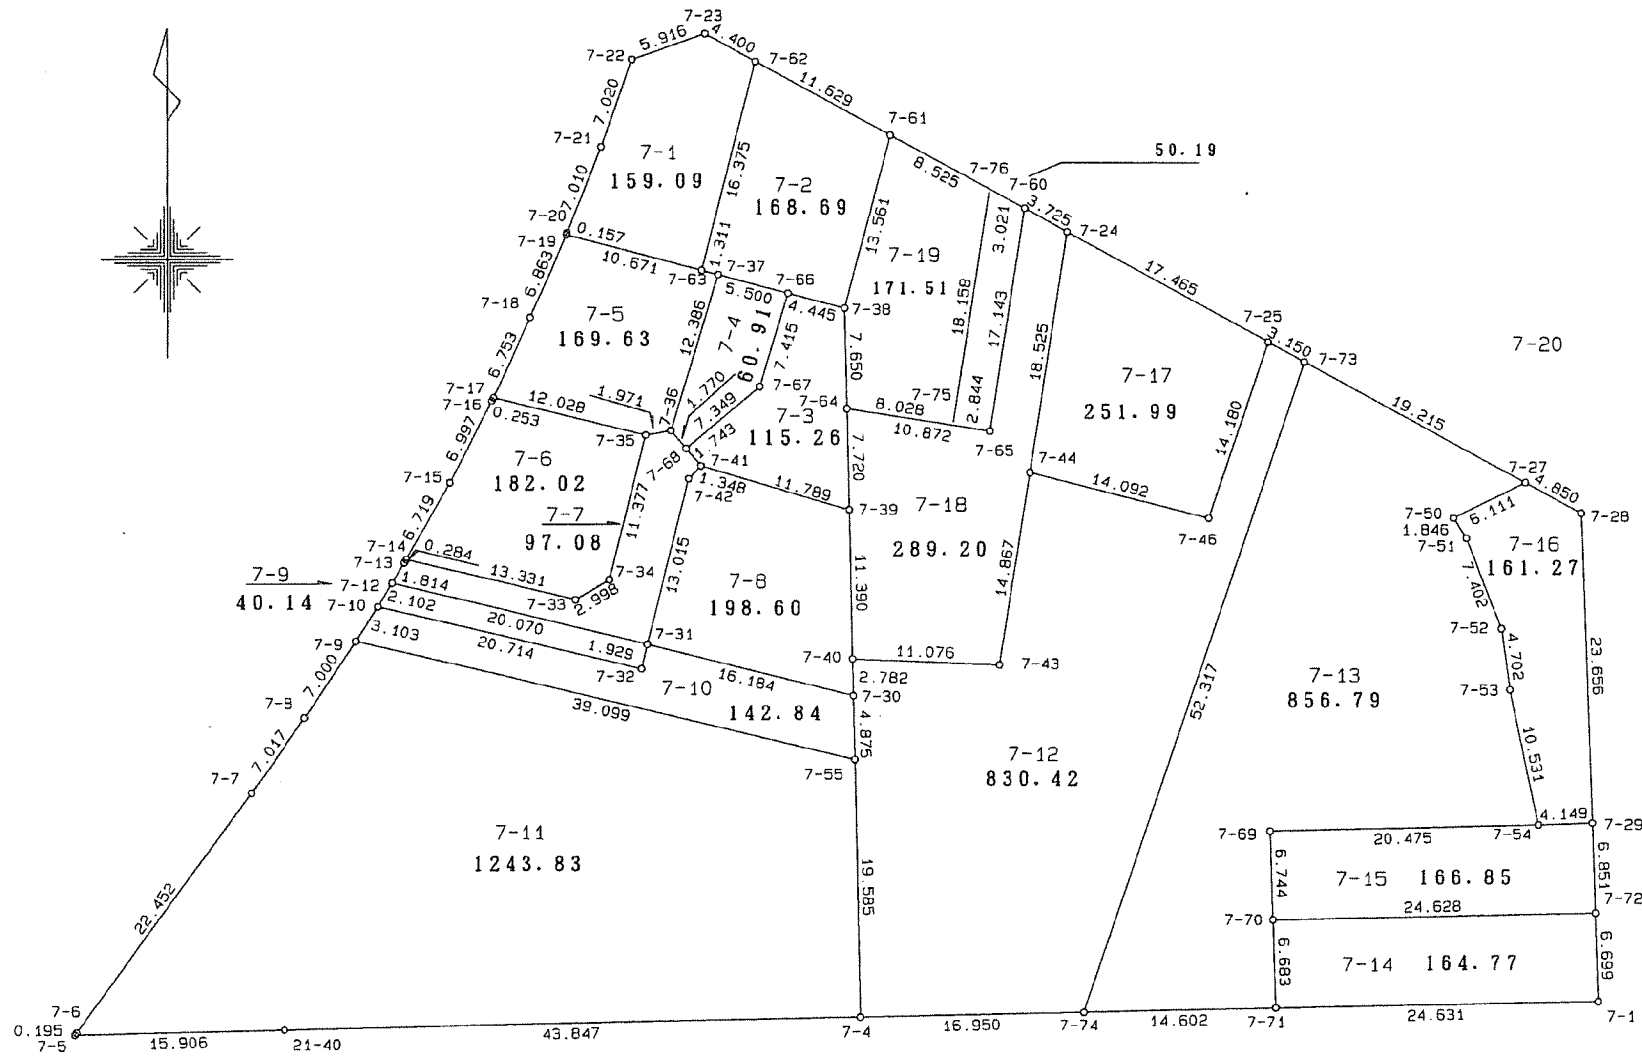


# 7街区

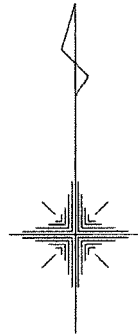

縮尺1:500

座標一覧表

測点名	X 座標	Y 座標
7-1	-2129.770	6022.125
7-4	-2130.977	5965.956
7-5	-2132.201	5906.215
7-6	-2132.044	5906.331
7-7	-2113.905	5919.562
7-8	-2108.181	5923.621
7-9	-2102.349	5927.493
7-10	-2099.718	5929.139
7-12	-2097.909	5930.209
7-13	-2096.350	5931.136
7-14	-2096.110	5931.287
7-15	-2090.271	5934.611

座標一覧表

測点名	X 座標	Y 座標
7-16	-2084.049	5937.812
7-17	-2083.822	5937.924
7-18	-2077.722	5940.821
7-19	-2071.431	5943.565
7-20	-2071.289	5943.632
7-21	-2064.772	5946.214
7-22	-2058.157	5948.565
7-23	-2056.188	5954.144
7-24	-2071.188	5981.616
7-25	-2079.537	5996.956
7-27	-2090.253	6016.587
7-28	-2092.587	6020.839

座標一覧表

測点名	X 座標	Y 座標
7-29	-2116.228	6021.669
7-30	-2106.523	5965.425
7-31	-2102.625	5949.717
7-32	-2104.507	5949.292
7-33	-2099.224	5944.249
7-34	-2097.695	5946.828
7-35	-2086.664	5949.611
7-36	-2086.329	5951.553
7-37	-2074.478	5955.153
7-38	-2076.988	5964.776
7-39	-2092.354	5965.118
7-40	-2103.742	5965.350
7-41	-2089.020	5953.810
7-42	-2090.002	5952.886
7-43	-2104.173	5976.418
7-44	-2089.487	5978.732
7-46	-2092.961	5992.389
7-50	-2092.937	6011.097
7-51	-2094.494	6012.089
7-52	-2101.404	6014.743
7-53	-2106.062	6015.382
7-54	-2116.373	6017.523
7-55	-2111.397	5965.531
7-60	-2069.403	5978.347
7-61	-2063.870	5968.213
7-62	-2058.297	5958.006
7-63	-2074.145	5953.885
7-64	-2084.636	5964.946
7-65	-2086.338	5975.684
7-66	-2075.866	5960.475
7-67	-2082.961	5958.320
7-68	-2087.685	5952.690
7-69	-2116.835	5997.053
7-70	-2123.575	5997.277
7-71	-2130.254	5997.499
7-72	-2123.075	6021.900
7-73	-2081.046	5999.721
7-74	-2130.585	5982.901
7-75	-2085.893	5972.875
7-76	-2067.955	5975.696
21-40	-2131.876	5922.118

現地とは必ずしも一致しないことがあります。あくまで参考図としてご利用ください。  
資料（写し）によって発生した直接または間接の損失、損害等について市では一切の責任を負いません。