


# 32街区

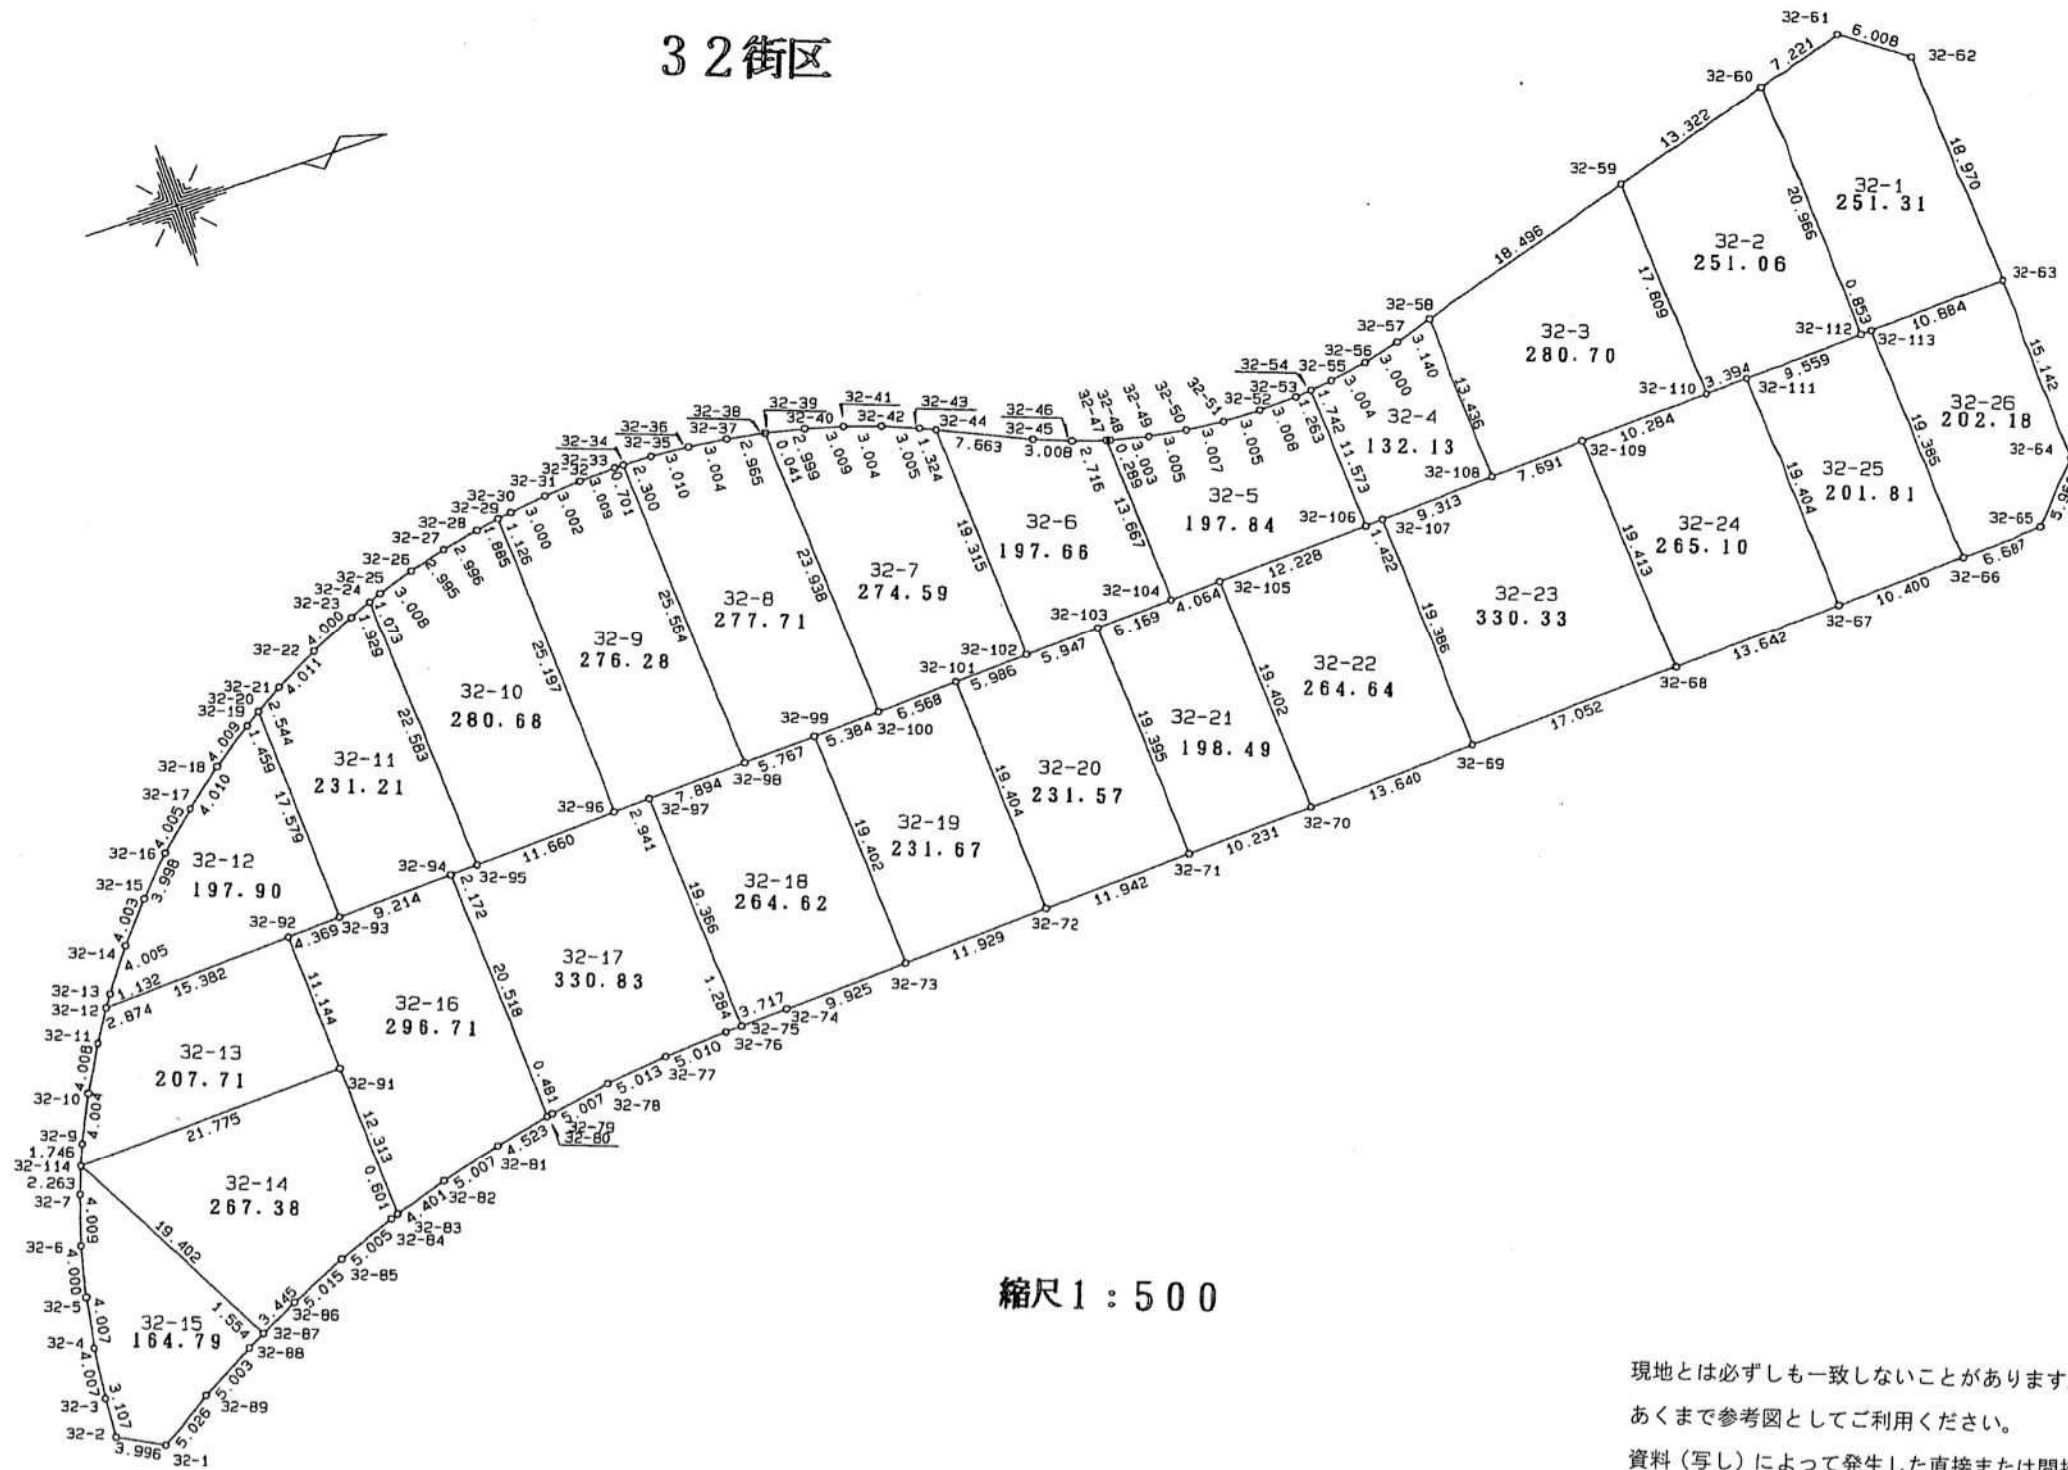

縮尺1:500

現地とは必ずしも一致しないことがあります。  
あくまで参考図としてご利用ください。  
資料(写し)によって発生した直接または間接  
の損失、損害等について市では一切の責任を負  
いません。

座標一覽表

測点名	X 座標	Y 座標
32-1	-2638.891	5972.897
32-2	-2642.427	5971.036
32-3	-2642.256	5967.934
32-4	-2641.833	5963.949
32-5	-2641.137	5960.003
32-6	-2640.201	5956.114
32-7	-2638.989	5952.293
32-8	-2638.186	5950.143
32-9	-2637.535	5948.558
32-10	-2635.831	5944.935
32-11	-2633.874	5941.437
32-12	-2632.346	5939.003
32-13	-2631.704	5938.071
32-14	-2629.333	5934.843
32-15	-2626.755	5931.781
32-16	-2623.996	5928.887
32-17	-2621.052	5926.172
32-18	-2617.910	5923.681
32-19	-2614.635	5921.369
32-20	-2613.422	5920.559
32-21	-2611.241	5919.250
32-22	-2607.691	5917.384
32-23	-2604.037	5915.756
32-24	-2602.247	5915.037
32-25	-2601.239	5914.668
32-26	-2598.385	5913.718
32-27	-2595.504	5912.901
32-28	-2592.576	5912.266
32-29	-2590.724	5911.916
32-30	-2589.609	5911.760
32-31	-2586.633	5911.381
32-32	-2583.640	5911.152
32-33	-2580.632	5911.059
32-34	-2579.931	5911.059
32-35	-2577.632	5911.121
32-36	-2574.629	5911.332
32-37	-2571.645	5911.682
32-38	-2568.720	5912.167

座標一覽表

測点名	X 座標	Y 座標
32-39	-2568.680	5912.174
32-40	-2565.751	5912.820
32-41	-2562.847	5913.607
32-42	-2559.996	5914.555
32-43	-2557.210	5915.682
32-44	-2556.002	5916.223
32-45	-2549.024	5919.390
32-46	-2546.227	5920.498
32-47	-2543.638	5921.320
32-48	-2543.362	5921.406
32-49	-2540.432	5922.064
32-50	-2537.466	5922.545
32-51	-2534.473	5922.831
32-52	-2531.469	5922.901
32-53	-2528.463	5922.801
32-54	-2527.206	5922.679
32-55	-2525.478	5922.460
32-56	-2522.520	5921.935
32-57	-2519.606	5921.221
32-58	-2516.596	5920.326
32-59	-2498.837	5915.158
32-60	-2486.048	5911.427
32-61	-2479.119	5909.396
32-62	-2474.247	5912.911
32-63	-2473.361	5931.860
32-64	-2472.651	5946.985
32-65	-2476.679	5951.381
32-66	-2483.358	5951.698
32-67	-2493.747	5952.182
32-68	-2507.376	5952.784
32-69	-2524.411	5953.545
32-70	-2538.037	5954.167
32-71	-2548.258	5954.626
32-72	-2560.188	5955.165
32-73	-2572.105	5955.705
32-74	-2582.020	5956.143
32-75	-2585.734	5956.297
32-76	-2587.017	5956.351

座標一覽表

測点名	X 座標	Y 座標
32-77	-2592.014	5956.714
32-78	-2596.995	5957.276
32-79	-2601.935	5958.095
32-80	-2602.408	5958.183
32-81	-2606.831	5959.130
32-82	-2611.671	5960.412
32-83	-2615.863	5961.751
32-84	-2616.434	5961.940
32-85	-2621.130	5963.672
32-86	-2625.732	5965.665
32-87	-2628.833	5967.165
32-88	-2630.219	5967.868
32-89	-2634.616	5970.255
32-90	-2638.147	5950.202
32-91	-2616.435	5949.451
32-92	-2616.979	5938.320
32-93	-2612.615	5938.119
32-94	-2603.411	5937.690
32-95	-2601.241	5937.598
32-96	-2589.592	5937.088
32-97	-2586.654	5936.953
32-98	-2578.768	5936.597
32-99	-2573.007	5936.324
32-100	-2567.629	5936.080
32-101	-2561.068	5935.781
32-102	-2555.088	5935.516
32-103	-2549.147	5935.251
32-104	-2542.984	5934.971
32-105	-2538.924	5934.785
32-106	-2526.708	5934.241
32-107	-2525.287	5934.179
32-108	-2515.984	5933.748
32-109	-2508.301	5933.393
32-110	-2498.027	5932.949
32-111	-2494.636	5932.798
32-112	-2485.087	5932.371
32-113	-2484.235	5932.333
32-114	-2638.198	5950.173