

現地とは必ずしも一致しないことがあります。

あくまで参考図としてご利用ください。


資料(写し)によって発生した直接または間接

の損失、損害等について市では一切の責任を負

いません。

13街区

縮尺1:500

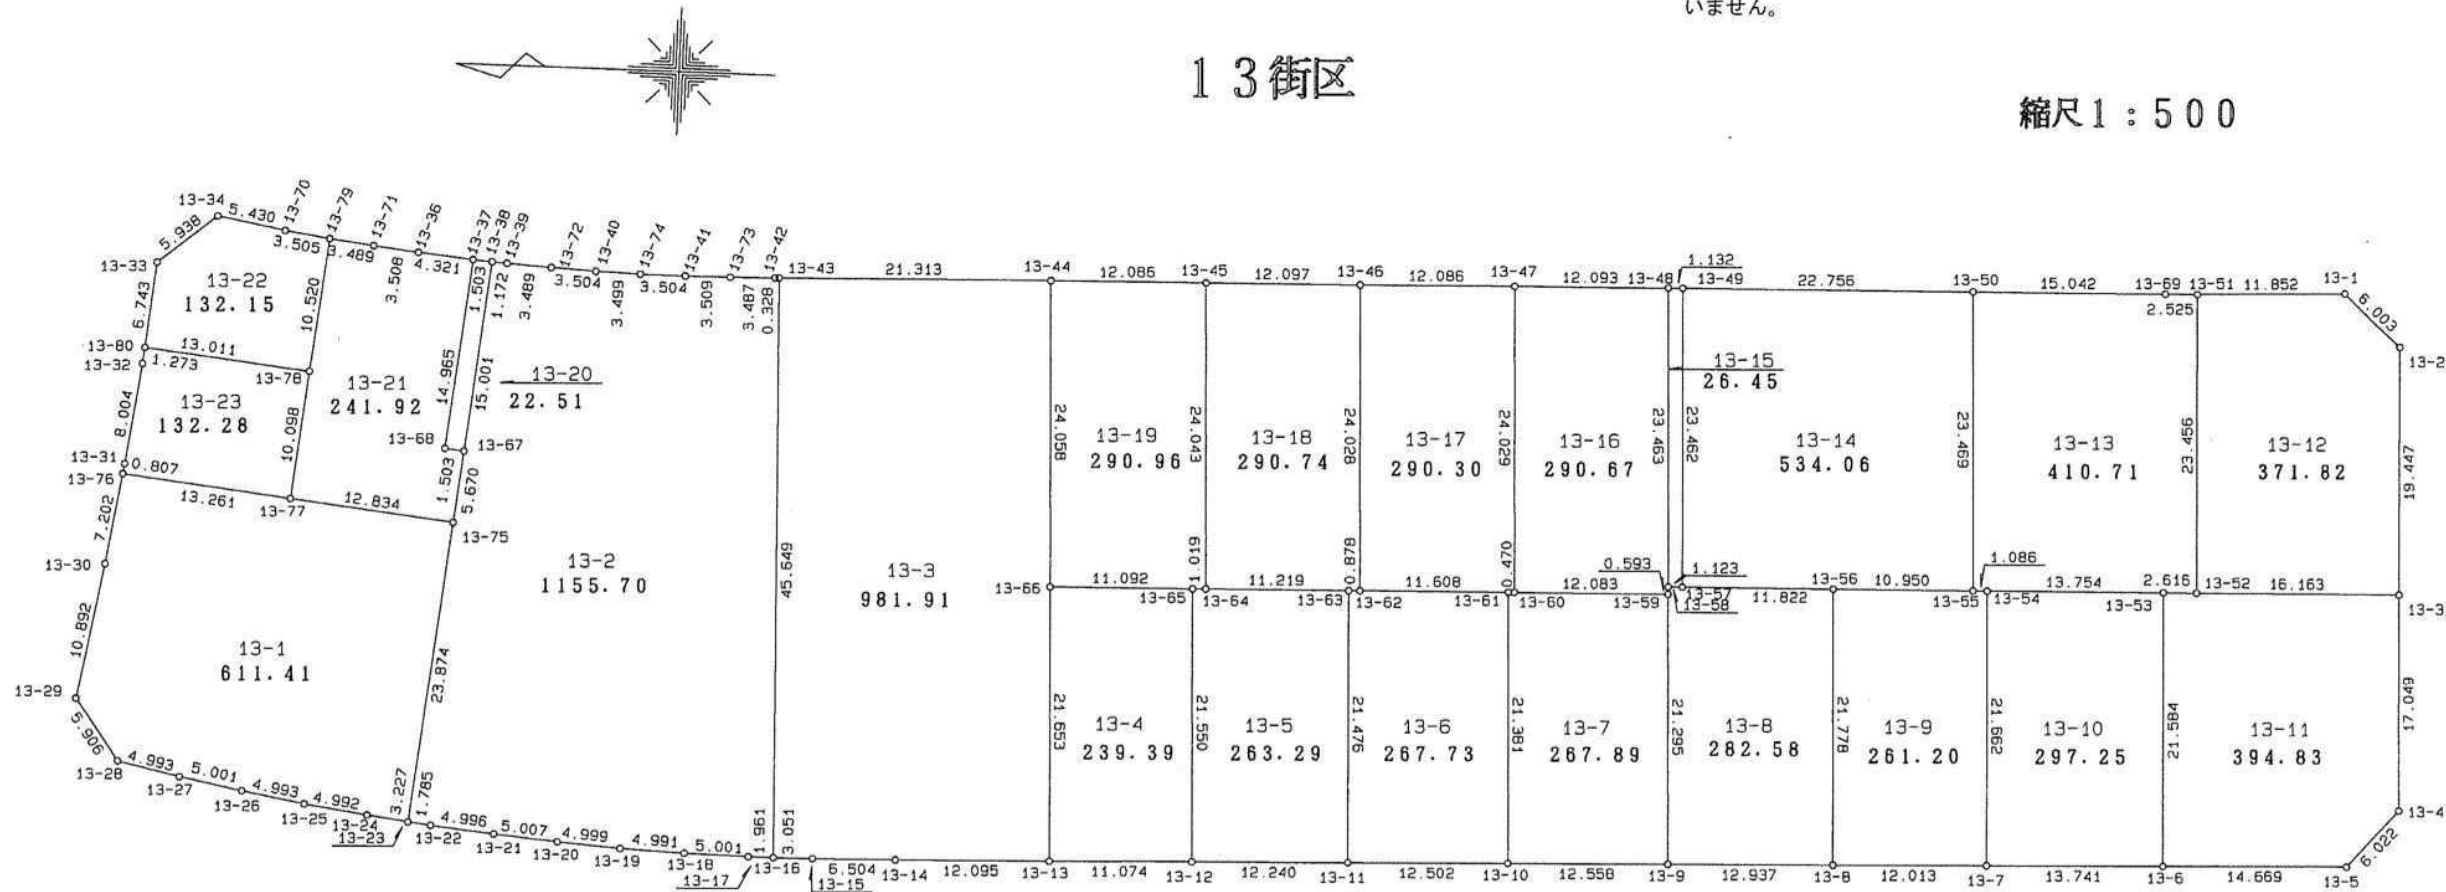

座標一覧表

測点名	X 座標	Y 座標
13-1	-2114.753	6136.123
13-2	-2119.219	6132.112
13-3	-2119.796	6112.674
13-4	-2120.355	6095.634
13-5	-2116.412	6091.082
13-6	-2101.751	6090.583
13-7	-2088.018	6090.115
13-8	-2076.012	6089.704
13-9	-2063.083	6089.253
13-10	-2050.532	6088.842
13-11	-2038.037	6088.412
13-12	-2025.804	6088.007
13-13	-2014.737	6087.518
13-14	-2002.649	6087.220
13-15	-1996.147	6087.059
13-16	-1993.096	6087.020
13-17	-1991.135	6087.028
13-18	-1986.135	6087.104
13-19	-1981.148	6087.294
13-20	-1976.160	6087.622
13-21	-1971.171	6088.049

座標一覧表

測点名	X 座標	Y 座標
13-22	-1966.200	6088.552
13-23	-1964.427	6088.762
13-24	-1961.226	6089.173
13-25	-1956.283	6089.872
13-26	-1951.361	6090.711
13-27	-1946.449	6091.649
13-28	-1941.571	6092.716
13-29	-1938.139	6097.523
13-30	-1939.990	6108.257
13-31	-1941.243	6116.167
13-32	-1942.328	6124.097
13-33	-1943.176	6132.068
13-34	-1947.776	6135.823
13-36	-1963.543	6133.567
13-37	-1967.844	6133.156
13-38	-1969.342	6133.034
13-39	-1970.512	6132.961
13-40	-1977.496	6132.619
13-41	-1984.498	6132.514
13-42	-1991.493	6132.644
13-43	-1991.821	6132.651

座標一覧表

測点名	X 座標	Y 座標
13-44	-2013.124	6133.300
13-45	-2025.206	6133.599
13-46	-2037.299	6133.911
13-47	-2049.381	6134.235
13-48	-2061.469	6134.575
13-49	-2062.601	6134.602
13-50	-2085.349	6135.200
13-51	-2102.910	6135.659
13-52	-2103.640	6112.214
13-53	-2101.025	6112.155
13-54	-2087.277	6111.764
13-55	-2086.191	6111.746
13-56	-2075.245	6111.468
13-57	-2063.427	6111.155
13-58	-2062.304	6111.127
13-59	-2062.320	6110.534
13-60	-2050.241	6110.221
13-61	-2049.771	6110.209
13-62	-2038.167	6109.899
13-63	-2037.289	6109.875
13-64	-2026.074	6109.572

座標一覧表

測点名	X 座標	Y 座標
13-65	-2025.055	6109.544
13-66	-2013.967	6109.257
13-67	-1967.687	6118.125
13-68	-1966.192	6118.282
13-69	-2100.386	6135.579
13-70	-1953.126	6134.893
13-71	-1960.057	6133.958
13-72	-1973.996	6132.776
13-73	-1988.007	6132.560
13-74	-1980.994	6132.534
13-75	-1967.053	6112.491
13-76	-1941.117	6115.370
13-77	-1954.297	6113.907
13-78	-1955.396	6123.945
13-79	-1956.596	6134.396
13-80	-1942.463	6125.363