


座標一覧表

測点名	X 座標	Y 座標
12-1	-2116.559	6085.072
12-2	-2120.822	6080.841
12-3	-2121.316	6065.071
12-4	-2121.958	6045.561
12-5	-2116.483	6039.678
12-6	-2106.043	6039.326
12-7	-2094.246	6038.916
12-8	-2078.494	6038.376
12-9	-2074.498	6038.238
12-10	-2058.749	6037.680
12-11	-2043.343	6037.163
12-12	-2001.119	6035.780
12-13	-2000.676	6035.771
12-14	-1988.971	6035.806
12-15	-1986.291	6035.901
12-16	-1976.731	6036.459
12-17	-1971.951	6036.883
12-18	-1964.186	6037.716
12-19	-1957.650	6038.547
12-20	-1951.209	6039.536
12-21	-1943.457	6040.863
12-22	-1939.125	6041.726
12-23	-1930.537	6043.608
12-24	-1926.943	6050.516
12-25	-1929.829	6060.132
12-26	-1930.813	6063.709
12-27	-1931.896	6067.863
12-28	-1933.763	6075.651
12-29	-1935.497	6083.457
12-30	-1940.396	6086.756
12-31	-1946.228	6085.474
12-32	-1951.140	6084.530

座標一覧表

測点名	X 座標	Y 座標
12-33	-1952.993	6084.213
12-34	-1956.077	6083.739
12-35	-1961.029	6083.031
12-36	-1966.000	6082.410
12-37	-1966.664	6082.338
12-38	-1969.642	6082.038
12-39	-1970.981	6081.902
12-40	-1975.969	6081.512
12-41	-1979.006	6081.313
12-42	-1980.954	6081.204
12-43	-1985.951	6081.014
12-44	-1989.691	6080.936
12-45	-1990.964	6080.917
12-46	-1995.957	6080.957
12-47	-1999.565	6081.050
12-48	-2000.954	6081.076
12-49	-2011.009	6081.415

12街区

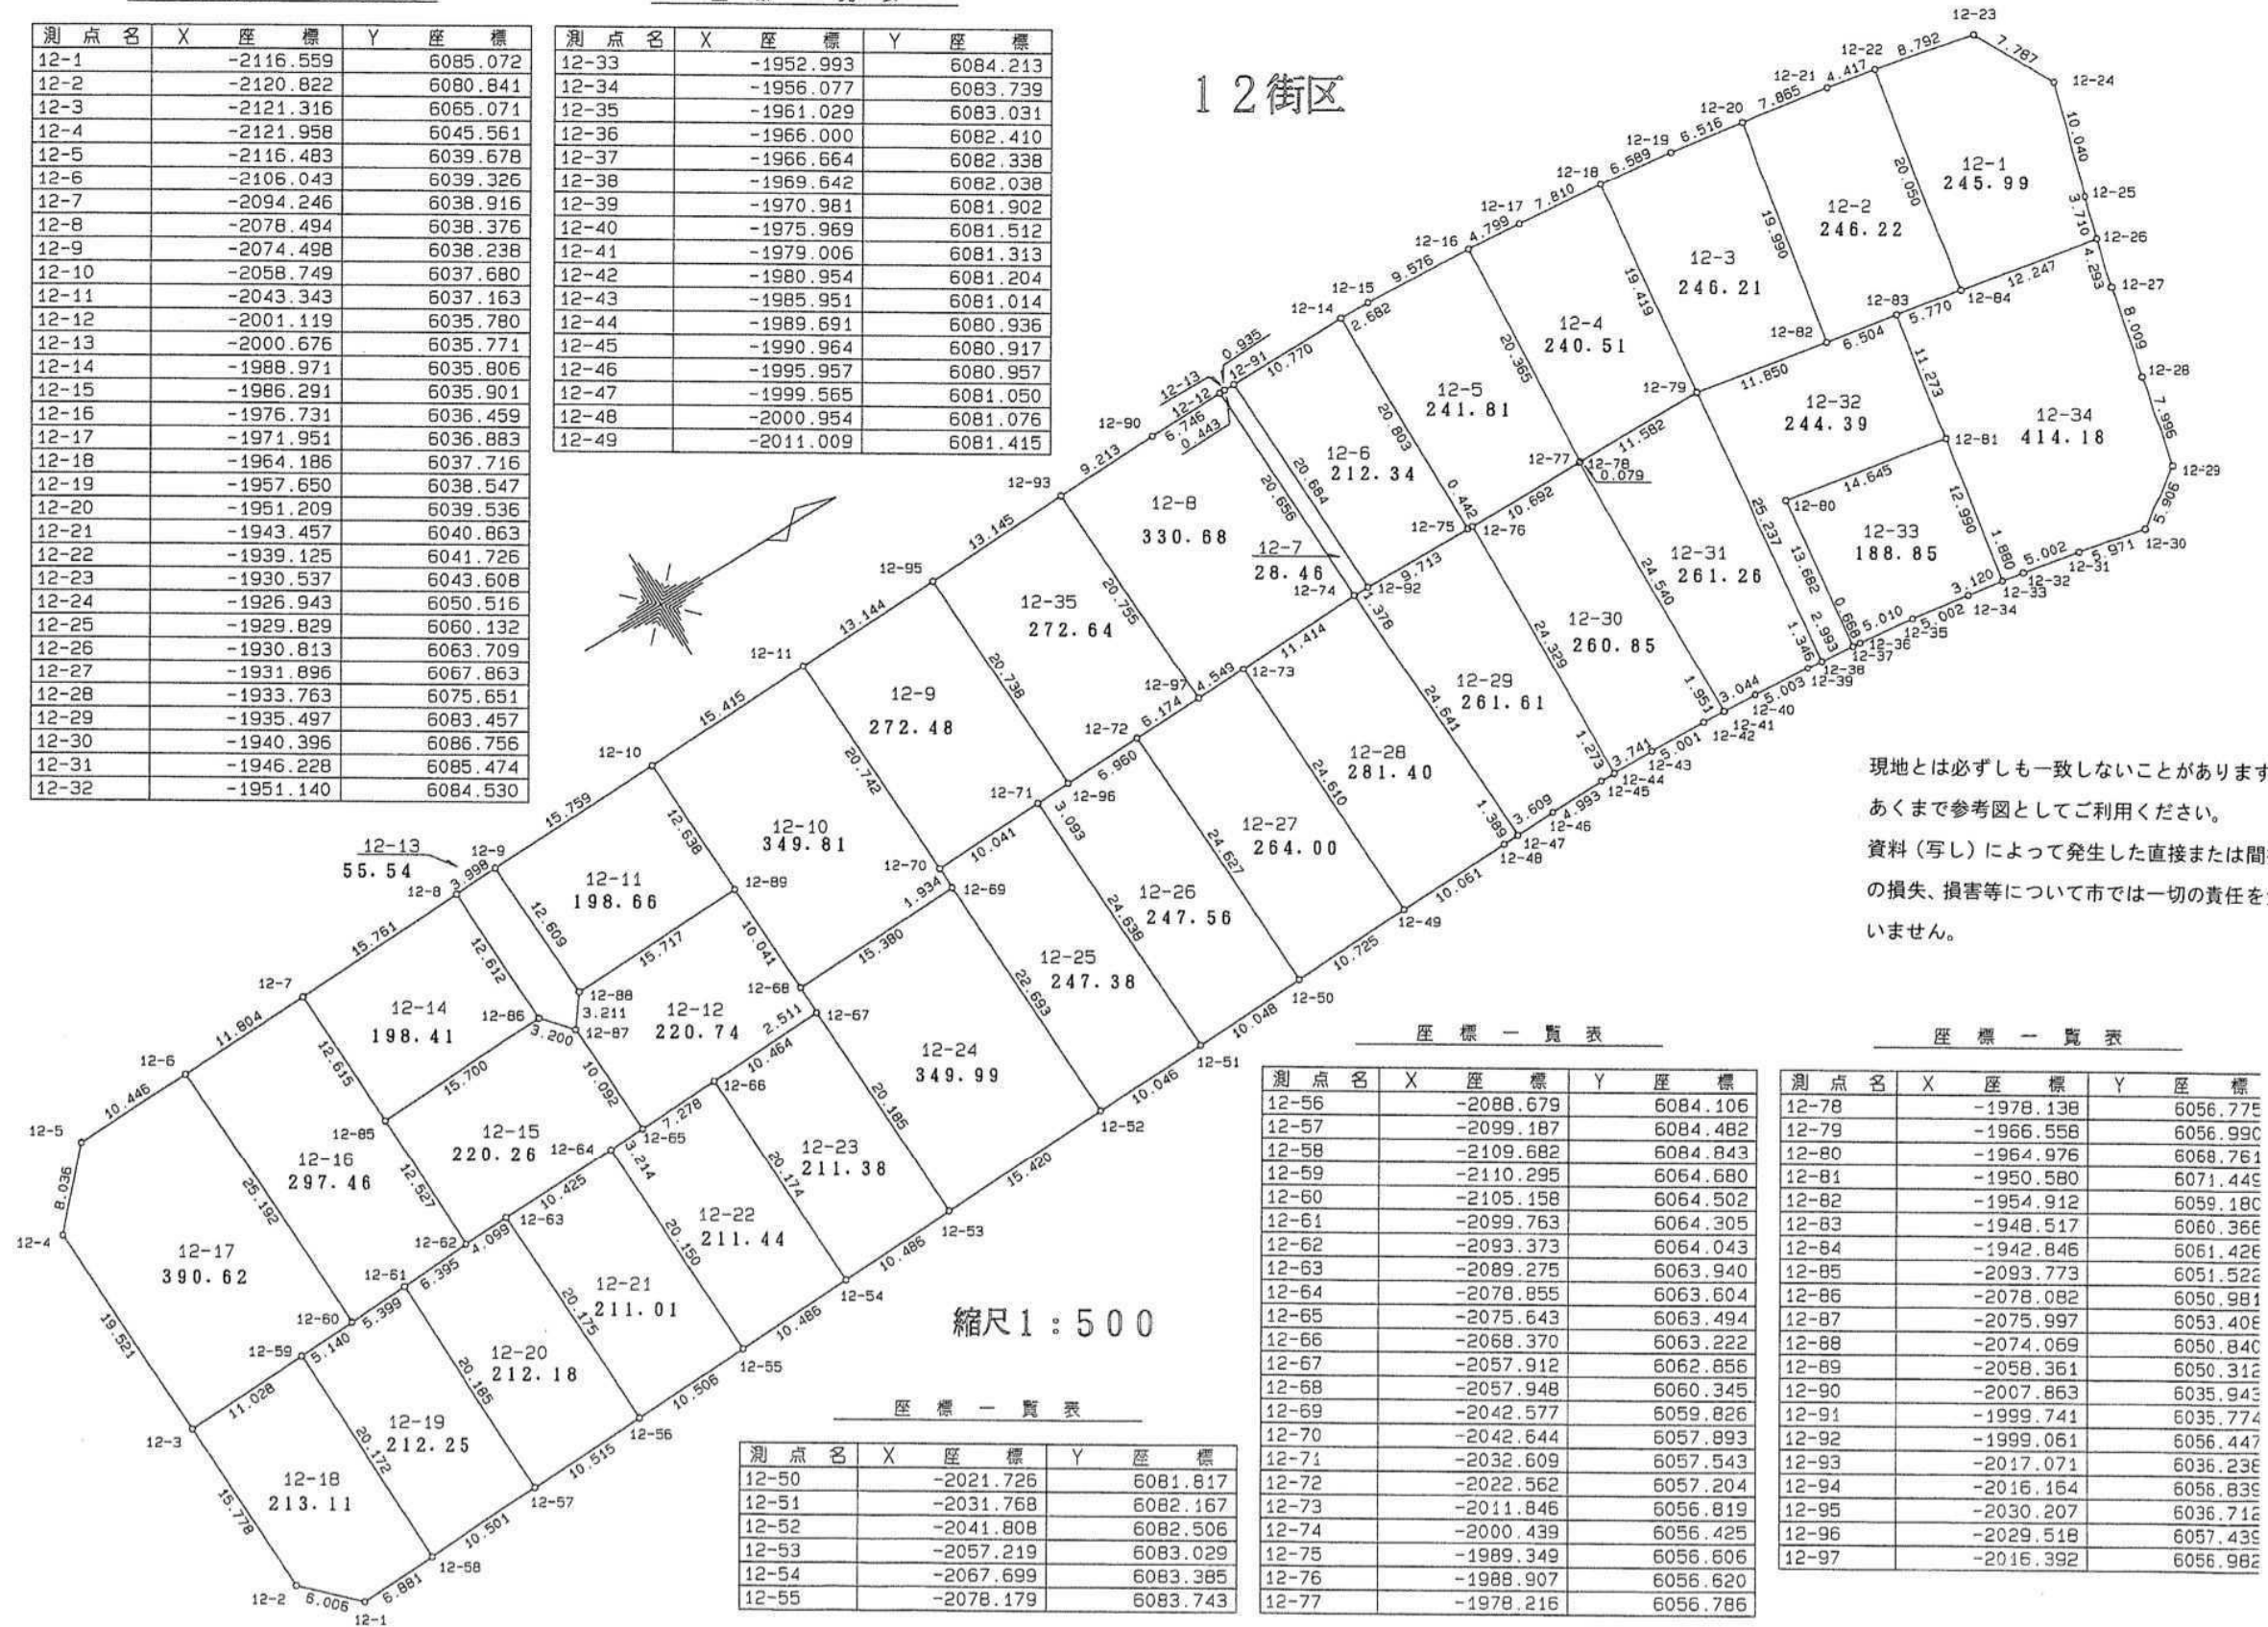

現地とは必ずしも一致しないことがあります。  
あくまで参考図としてご利用ください。  
資料(写し)によって発生した直接または間接  
の損失、損害等について市は一切の責任を負  
いません。

座標一覧表

測点名	X 座標	Y 座標
12-56	-2088.679	6084.106
12-57	-2099.187	6084.482
12-58	-2109.682	6084.843
12-59	-2110.295	6064.680
12-60	-2105.158	6064.502
12-61	-2099.763	6064.305
12-62	-2093.373	6064.043
12-63	-2089.275	6063.940
12-64	-2078.855	6063.604
12-65	-2075.643	6063.494
12-66	-2068.370	6063.222
12-67	-2057.912	6062.656
12-68	-2057.948	6060.345
12-69	-2042.577	6059.826
12-70	-2042.644	6057.893
12-71	-2032.609	6057.543
12-72	-2022.562	6057.204
12-73	-2011.845	6056.819
12-74	-2000.439	6056.425
12-75	-1989.349	6056.606
12-76	-1988.907	6056.620
12-77	-1978.216	6056.786

座標一覧表

測点名	X 座標	Y 座標
12-78	-1978.138	6056.775
12-79	-1966.558	6056.990
12-80	-1964.976	6068.761
12-81	-1950.580	6071.445
12-82	-1954.912	6059.180
12-83	-1948.517	6060.366
12-84	-1942.846	6061.426
12-85	-2093.773	6051.522
12-86	-2078.082	6050.981
12-87	-2075.997	6053.406
12-88	-2074.069	6050.840
12-89	-2058.361	6050.312
12-90	-2007.863	6035.943
12-91	-1999.741	6035.774
12-92	-1999.061	6056.447
12-93	-2017.071	6036.236
12-94	-2016.164	6056.836
12-95	-2030.207	6036.712
12-96	-2029.518	6057.436
12-97	-2016.392	6056.982

縮尺1:500

座標一覧表

測点名	X 座標	Y 座標
12-50	-2021.726	6081.817
12-51	-2031.768	6082.167
12-52	-2041.808	6082.506
12-53	-2057.219	6083.029
12-54	-2067.699	6083.385
12-55	-2078.179	6083.743