


40街区

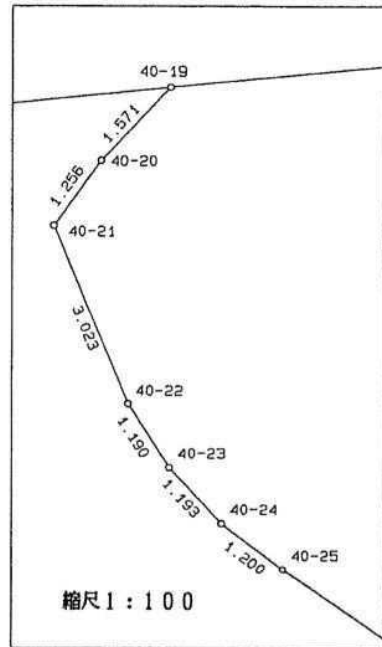


座標一覧表

測点名	X 座標	Y 座標
40-1	-2269.246	6269.900
40-7	-2280.765	6153.932
40-8	-2289.956	6154.864
40-9	-2290.123	6154.877
40-11	-2320.266	6143.331
40-13	-2314.991	6142.179
40-19	-2280.281	6158.695
40-20	-2281.427	6157.621
40-21	-2282.446	6156.886
40-22	-2285.238	6158.046
40-23	-2286.242	6158.685
40-24	-2287.122	6159.490
40-25	-2287.851	6160.443
40-26	-2304.044	6182.465
40-27	-2304.074	6171.800
40-29	-2269.975	6270.114
40-30	-2271.213	6270.138
40-31	-2273.063	6269.955
40-32	-2274.958	6269.491
40-33	-2276.689	6268.866
40-34	-2278.340	6267.999
40-35	-2280.443	6266.664
40-36	-2281.969	6265.595
40-37	-2284.683	6263.022
40-38	-2286.327	6260.402
40-39	-2287.770	6257.674

座標一覧表

測点名	X 座標	Y 座標
40-40	-2296.966	6238.246
40-41	-2297.811	6235.925
40-42	-2298.169	6232.990
40-43	-2271.551	6246.673
40-44	-2292.016	6248.704
40-45	-2299.759	6216.512
40-46	-2321.968	6218.654
40-47	-2296.226	6239.810
40-48	-2302.252	6242.663
40-49	-2269.237	6269.951
40-50	-2268.904	6269.863
K-113	-2319.896	6144.412
K-114	-2308.853	6177.534
K-115	-2321.176	6180.643
K-116	-2331.508	6187.284
K-117	-2336.015	6192.883
K-118	-2335.527	6202.823
K-119	-2319.463	6221.579
K-120	-2309.865	6226.800
K-120-1	-2306.900	6230.810
K-121	-2301.002	6239.025
K-122	-2303.394	6241.838

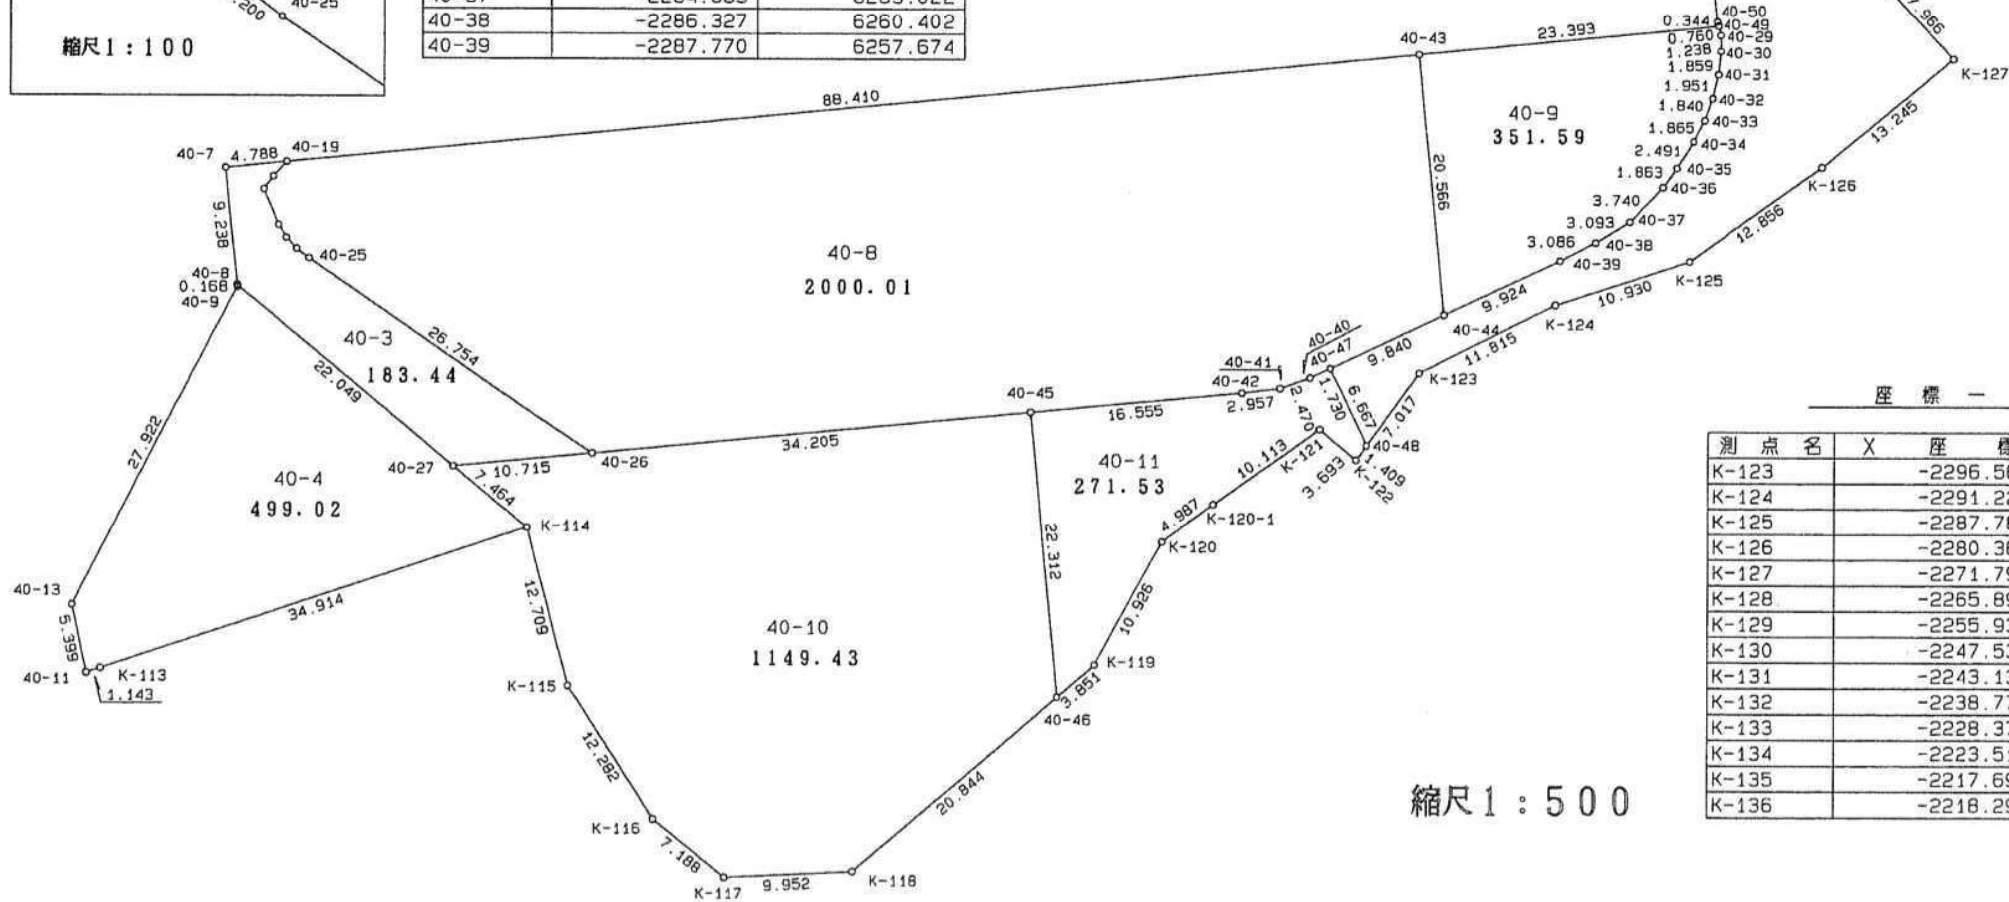

座標一覧表

測点名	X 座標	Y 座標
K-123	-2296.565	6246.773
K-124	-2291.229	6257.314
K-125	-2287.782	6267.686
K-126	-2280.360	6278.183
K-127	-2271.793	6288.284
K-128	-2265.893	6282.932
K-129	-2255.936	6282.605
K-130	-2247.533	6276.604
K-131	-2243.137	6273.870
K-132	-2238.777	6275.583
K-133	-2228.375	6278.428
K-134	-2223.517	6273.664
K-135	-2217.696	6266.528
K-136	-2218.297	6264.753

現地とは必ずしも一致しないことがあります。あくまで参考図としてご利用ください。
資料（写し）によって発生した直接または間接の損失、損害等について市では一切の責任を負いません。