
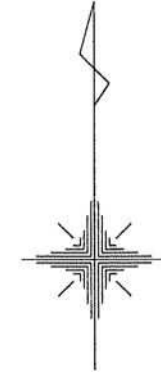


# 30街区

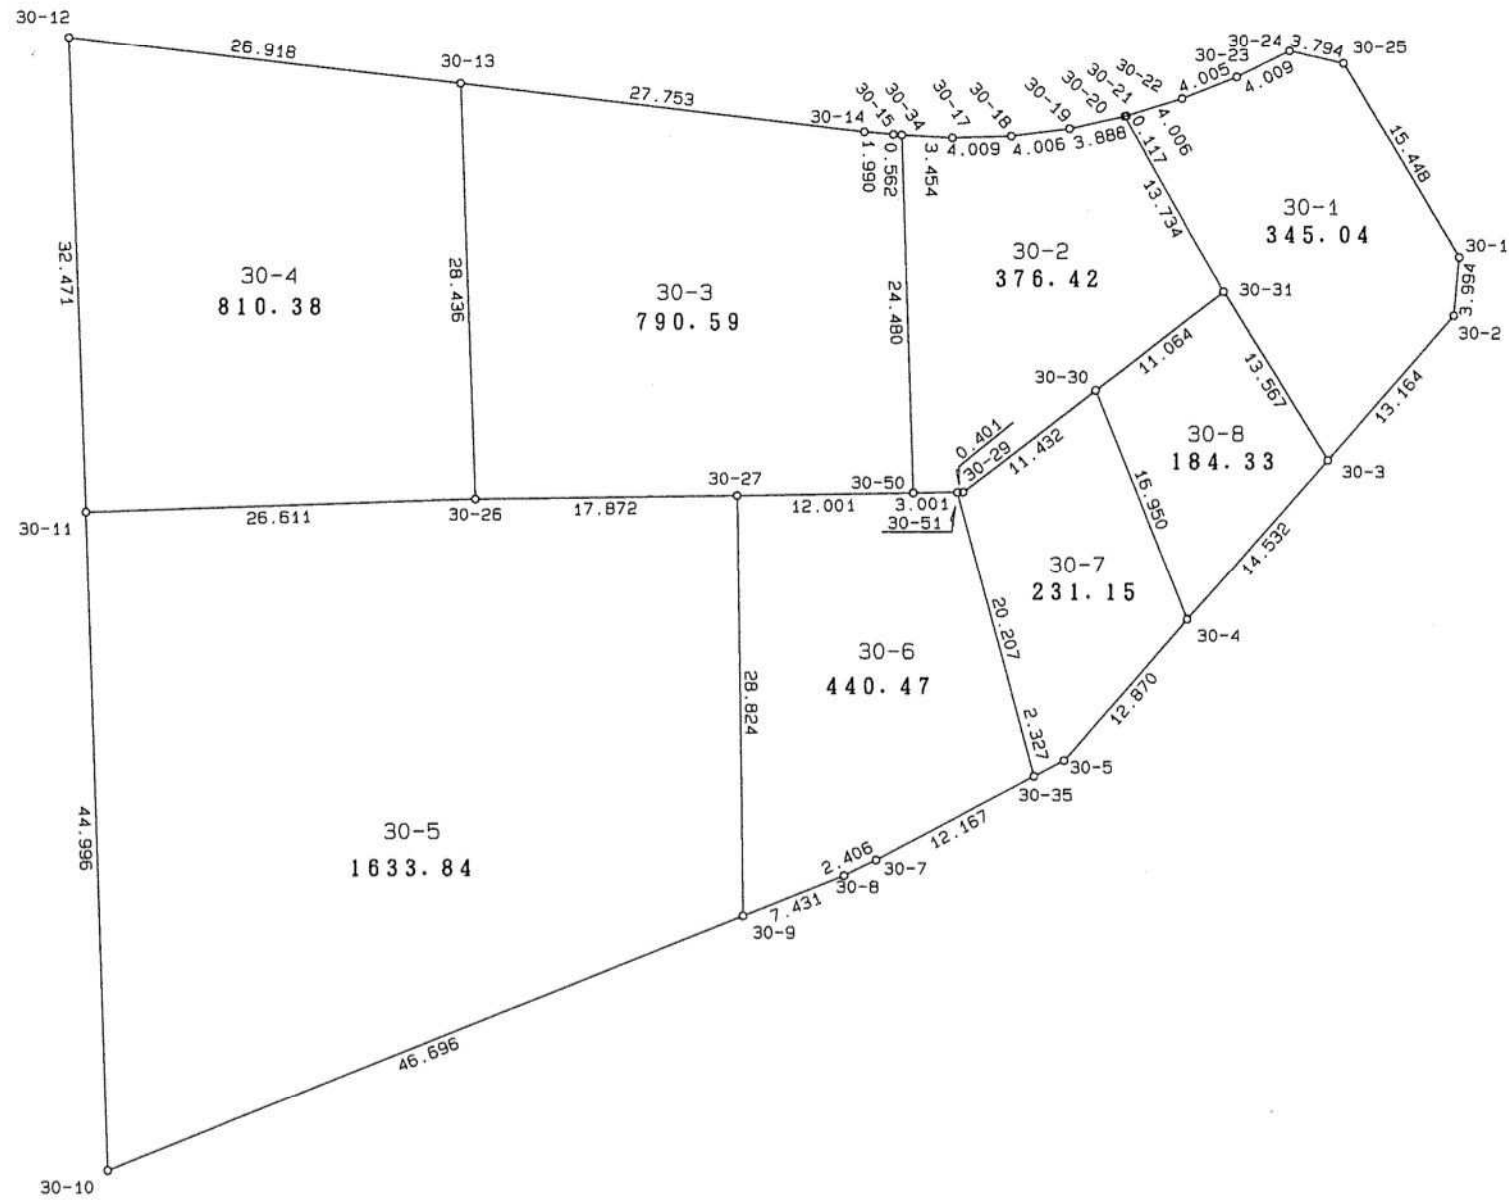

座標一覽表

測点名	X 座標	Y 座標
30-1	-2396.666	6143.768
30-2	-2400.642	6143.390
30-3	-2410.556	6134.730
30-4	-2421.491	6125.159
30-5	-2431.191	6116.700
30-7	-2438.016	6103.914
30-8	-2439.084	6101.758
30-9	-2441.839	6094.857
30-10	-2459.177	6051.499
30-11	-2414.207	6049.962
30-12	-2381.756	6048.816
30-13	-2384.871	6075.553
30-14	-2388.129	6103.114
30-15	-2388.302	6105.096
30-17	-2388.510	6109.107
30-18	-2388.395	6113.114
30-19	-2387.878	6117.087
30-20	-2387.033	6120.882
30-21	-2387.000	6120.994
30-22	-2385.826	6124.824
30-23	-2384.350	6128.547
30-24	-2382.564	6132.136
30-25	-2383.411	6135.834
30-26	-2413.289	6076.557
30-27	-2413.018	6094.427
30-29	-2412.745	6109.828
30-30	-2405.751	6118.871
30-31	-2398.994	6127.632
30-34	-2388.337	6105.657
30-35	-2432.275	6114.641
30-50	-2412.805	6106.426
30-51	-2412.752	6109.427

縮尺 1 : 500