


35街区

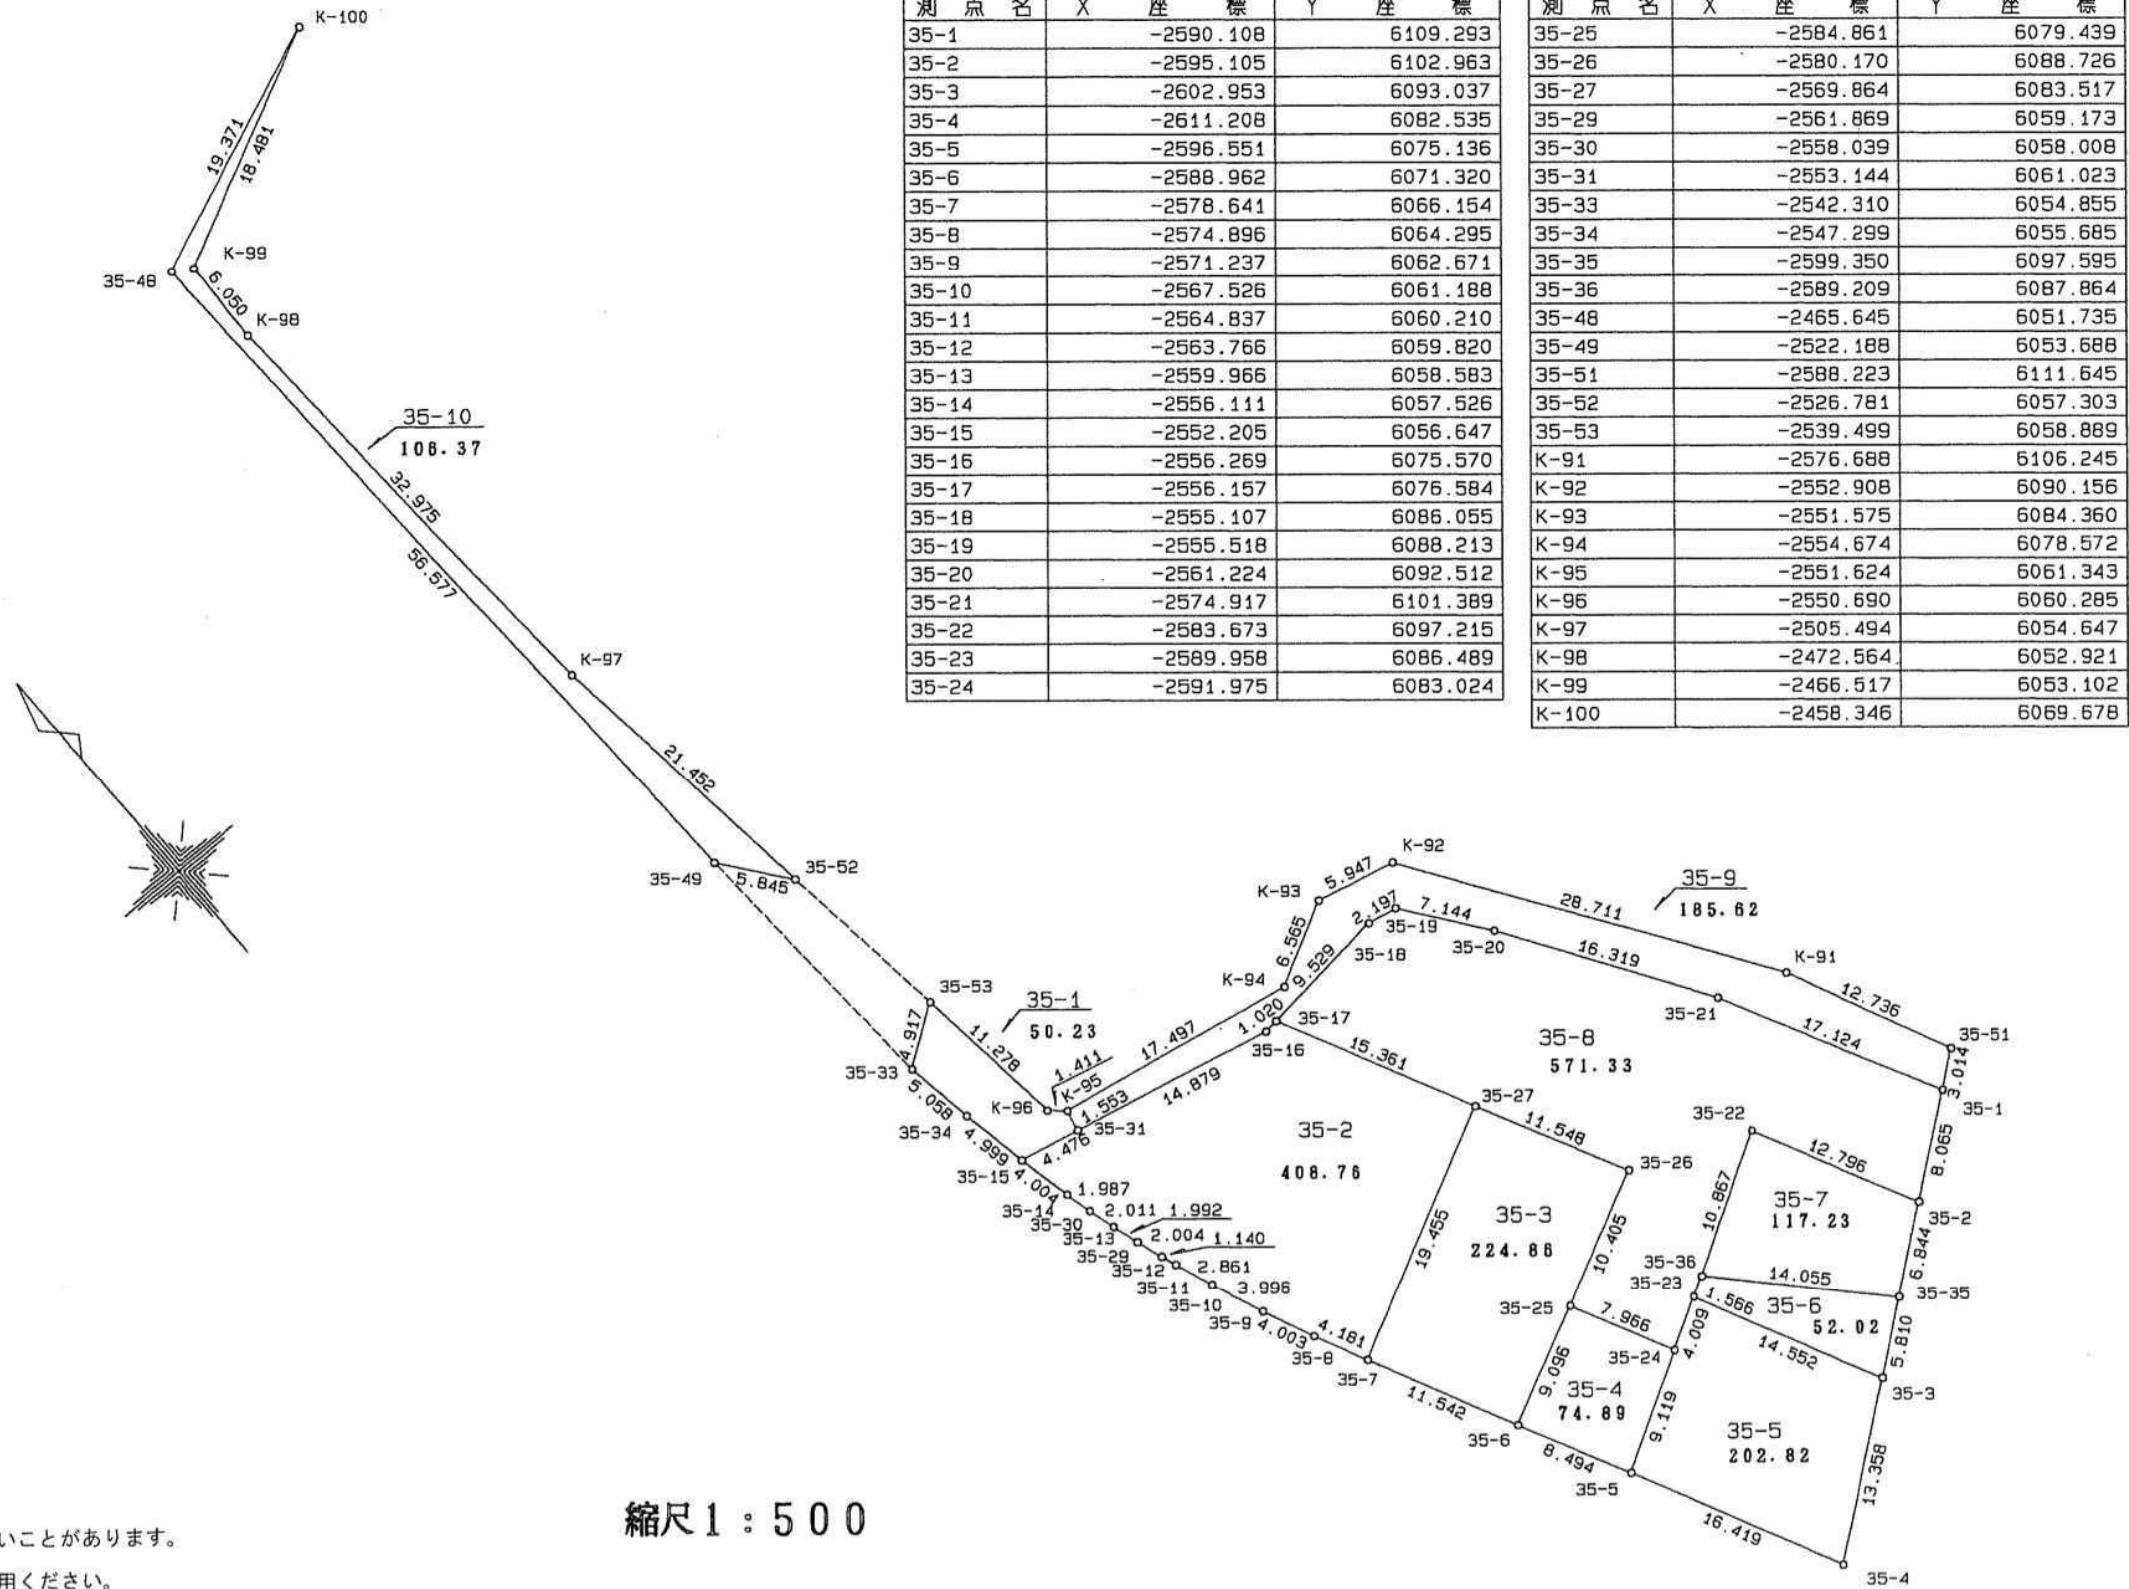

座標一覧表

測点名	X座標	Y座標
35-1	-2590.108	6109.293
35-2	-2595.105	6102.963
35-3	-2602.953	6093.037
35-4	-2611.208	6082.535
35-5	-2596.551	6075.136
35-6	-2588.962	6071.320
35-7	-2578.641	6066.154
35-8	-2574.896	6064.295
35-9	-2571.237	6062.671
35-10	-2567.526	6061.188
35-11	-2564.837	6060.210
35-12	-2563.766	6059.820
35-13	-2559.966	6058.583
35-14	-2556.111	6057.526
35-15	-2552.205	6056.647
35-16	-2556.269	6075.570
35-17	-2556.157	6076.584
35-18	-2555.107	6086.055
35-19	-2555.518	6088.213
35-20	-2561.224	6092.512
35-21	-2574.917	6101.389
35-22	-2583.673	6097.215
35-23	-2589.958	6086.489
35-24	-2591.975	6083.024

座標一覧表

測点名	X座標	Y座標
35-25	-2584.861	6079.439
35-26	-2580.170	6088.726
35-27	-2569.864	6083.517
35-29	-2561.869	6059.173
35-30	-2558.039	6058.008
35-31	-2553.144	6061.023
35-33	-2542.310	6054.855
35-34	-2547.299	6055.685
35-35	-2599.350	6097.595
35-36	-2589.209	6087.864
35-48	-2465.645	6051.735
35-49	-2522.188	6053.688
35-51	-2588.223	6111.645
35-52	-2526.781	6057.303
35-53	-2539.499	6058.889
K-91	-2576.688	6106.245
K-92	-2552.908	6090.156
K-93	-2551.575	6084.360
K-94	-2554.674	6078.572
K-95	-2551.624	6061.343
K-96	-2550.690	6060.285
K-97	-2505.494	6054.647
K-98	-2472.564	6052.921
K-99	-2466.517	6053.102
K-100	-2458.346	6069.678

縮尺1:500

現地とは必ずしも一致しないことがあります。
 あくまで参考図としてご利用ください。
 資料(写し)によって発生した直接または間接
 の損失、損害等について市では一切の責任を負
 いません。