


2街区

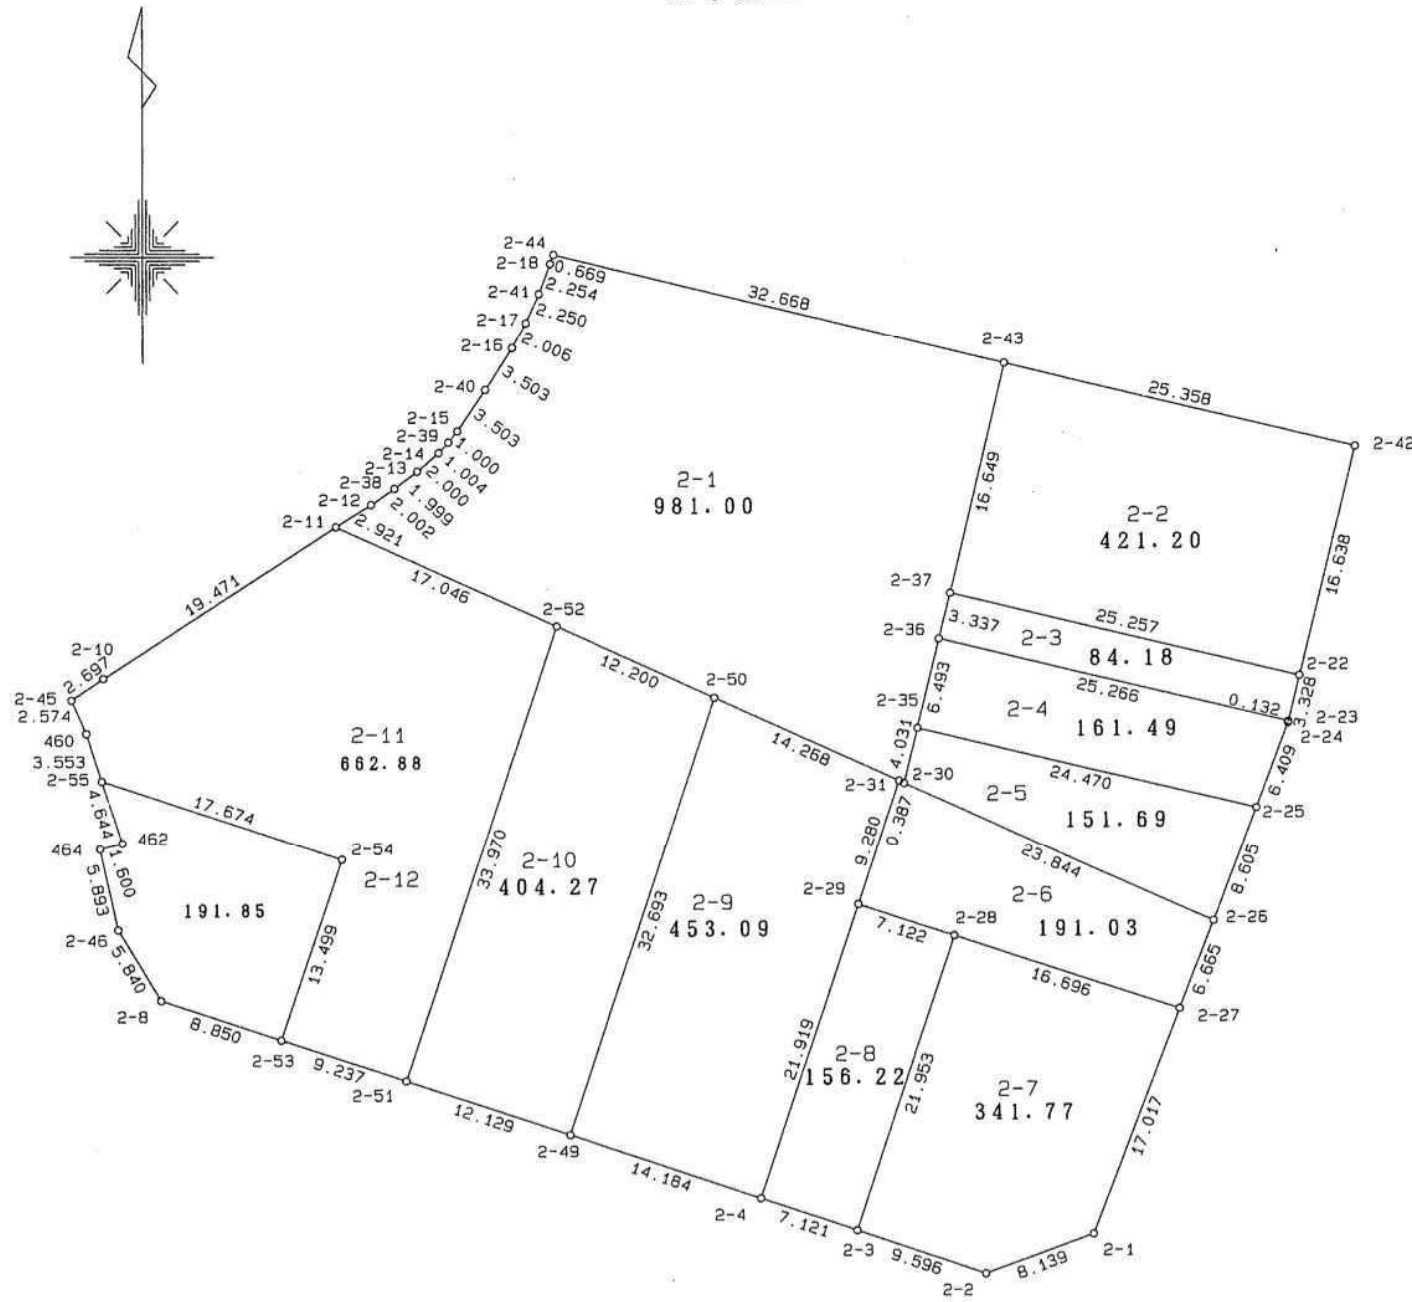

縮尺 1 : 500

座標一覽表

測点名	X 座標	Y 座標
2-1	-1850.115	6055.248
2-2	-1852.891	6047.597
2-3	-1849.823	6038.505
2-4	-1847.566	6031.751
2-5-1	-1841.413	6013.328
2-8	-1833.478	5989.645
2-10	-1810.591	5985.684
2-11	-1799.894	6001.954
2-12	-1798.329	6004.420
2-13	-1796.004	6007.675
2-14	-1794.699	6009.191
2-15	-1793.189	6010.506
2-16	-1787.340	6014.361
2-17	-1785.580	6015.324
2-18	-1781.425	6017.058
2-22	-1810.546	6069.723
2-23	-1813.780	6068.939
2-24	-1813.908	6068.905
2-25	-1819.905	6066.643
2-26	-1827.959	6063.612
2-27	-1834.195	6061.259
2-28	-1828.980	6045.398
2-29	-1826.755	6038.632
2-30	-1818.110	6041.897
2-31	-1817.945	6041.547
2-32-1	-1811.022	6026.365
2-35	-1814.193	6042.849
2-36	-1807.881	6044.371
2-37	-1804.640	6045.166
2-38	-1797.202	6006.075
2-39	-1793.969	6009.880
2-40	-1790.285	6012.465
2-41	-1783.526	6016.242
2-42	-1794.386	6073.683
2-43	-1788.446	6049.031
2-44	-1780.791	6017.273
2-45	-1812.126	5983.467
2-46	-1828.465	5986.649
2-47	-1808.454	6020.724
2-48	-1840.361	6010.188
2-49	-1843.066	6018.300
2-50	-1812.026	6028.565
2-51	-1839.217	6006.798
2-52	-1806.965	6017.464
2-53	-1836.286	5998.038
2-54	-1823.484	6002.321
2-55	-1817.876	5985.560
460	-1814.489	5984.487
462	-1822.303	5986.963
464	-1822.703	5985.414

現地とは必ずしも一致しないことがあります。あくまで参考図としてご利用ください。
資料（写し）によって発生した直接または間接の損失、損害等について市では一切の責任を負いません。