


3街区

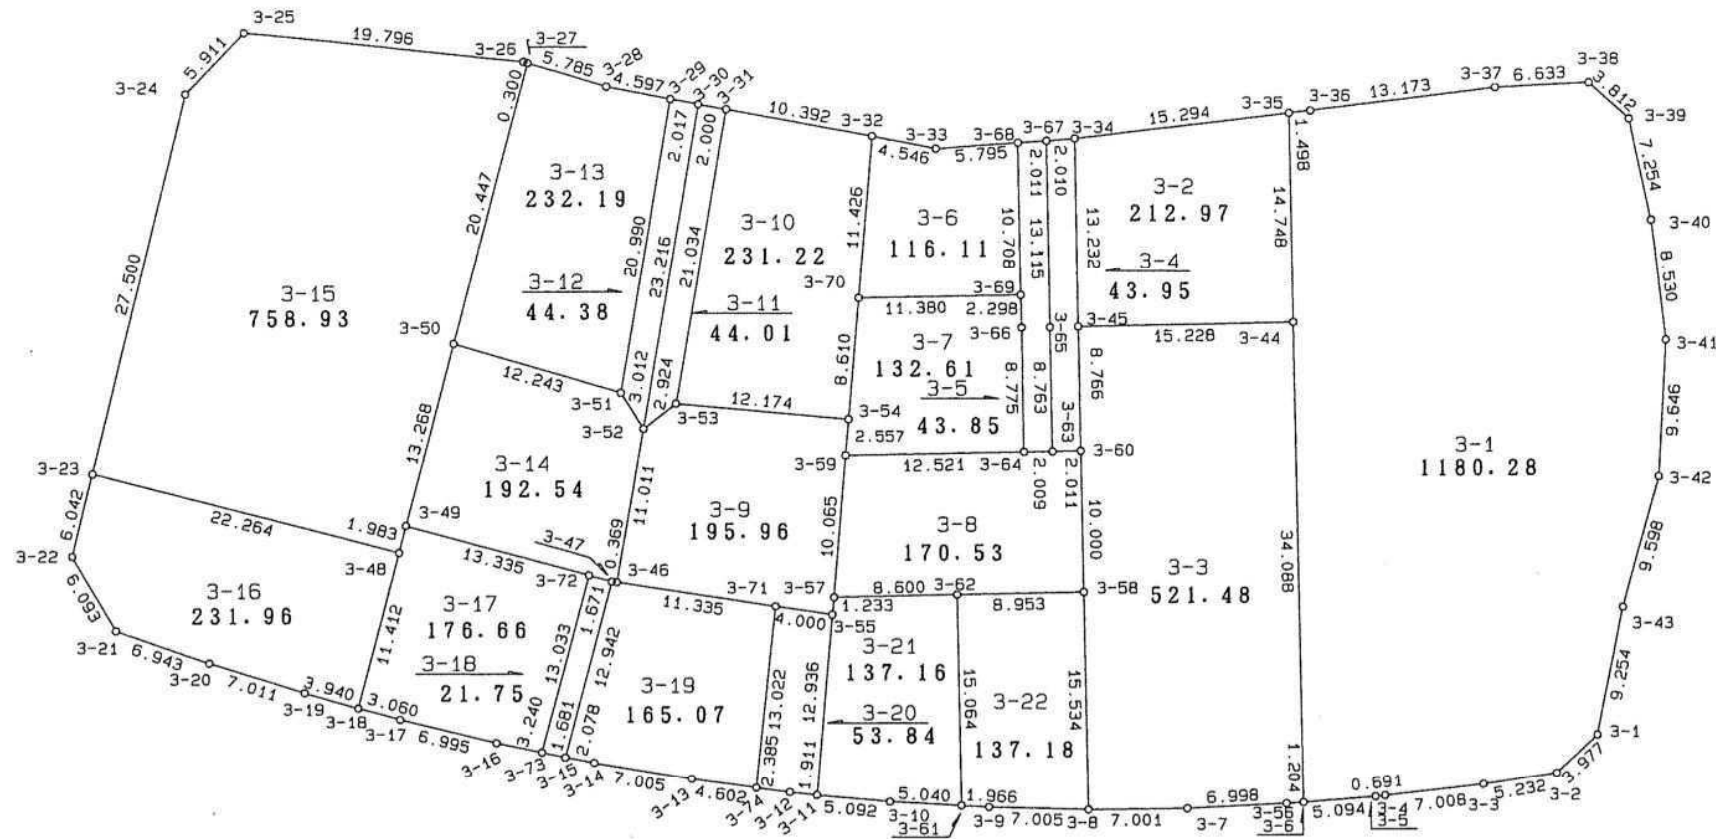

縮尺1:500

座標一覽表

座標一覽表

座標一覽表

座標一覽表

測点名	X 座標	Y 座標
3-1	-1778.181	6197.493
3-2	-1780.919	6194.608
3-3	-1781.713	6189.437
3-4	-1782.515	6182.475
3-5	-1782.584	6181.787
3-6	-1782.992	6176.709
3-7	-1783.437	6168.519
3-8	-1783.522	6161.519
3-9	-1783.341	6154.516
3-10	-1782.961	6147.521
3-11	-1782.493	6142.451
3-12	-1782.283	6140.552
3-13	-1781.327	6133.630
3-14	-1780.164	6126.722
3-15	-1779.782	6124.679
3-16	-1778.746	6119.869
3-17	-1777.081	6113.075
3-18	-1776.274	6110.123
3-19	-1775.177	6106.339
3-20	-1773.060	6099.655
3-21	-1770.736	6093.113
3-22	-1765.475	6090.039

測点名	X 座標	Y 座標
3-23	-1759.607	6091.479
3-24	-1732.886	6097.976
3-25	-1728.612	6102.059
3-26	-1730.612	6121.754
3-27	-1730.697	6122.042
3-28	-1732.362	6127.582
3-29	-1733.220	6132.098
3-30	-1733.582	6134.082
3-31	-1733.947	6136.048
3-32	-1735.823	6146.269
3-33	-1736.690	6150.732
3-34	-1736.000	6160.523
3-35	-1734.166	6175.707
3-36	-1733.991	6177.195
3-37	-1732.430	6190.275
3-38	-1732.117	6196.901
3-39	-1734.656	6199.745
3-40	-1741.745	6201.283
3-41	-1750.210	6202.332
3-42	-1759.842	6201.811
3-43	-1769.102	6199.286
3-44	-1748.911	6176.005

測点名	X 座標	Y 座標
3-45	-1749.230	6160.780
3-46	-1767.325	6128.344
3-47	-1767.268	6127.979
3-48	-1765.236	6113.020
3-49	-1763.313	6113.504
3-50	-1750.476	6116.860
3-51	-1753.918	6128.609
3-52	-1756.472	6130.205
3-53	-1754.682	6132.517
3-54	-1755.792	6144.640
3-55	-1769.600	6143.510
3-56	-1783.075	6175.508
3-57	-1768.373	6143.635
3-58	-1767.992	6161.184
3-59	-1758.340	6144.431
3-60	-1757.994	6160.969
3-61	-1783.241	6152.553
3-62	-1768.180	6152.233
3-63	-1758.036	6158.958
3-64	-1758.078	6156.949
3-65	-1749.275	6158.781
3-66	-1749.305	6156.781

測点名	X 座標	Y 座標
3-67	-1736.163	6158.520
3-68	-1736.302	6156.514
3-69	-1747.008	6156.718
3-70	-1747.211	6145.340
3-71	-1769.007	6139.554
3-72	-1766.828	6126.367
3-73	-1779.428	6123.036
3-74	-1781.957	6138.189

現地とは必ずしも一致しないことがあります。
 あくまで参考図としてご利用ください。
 資料(写し)によって発生した直接または間接
 の損失、損害等について市では一切の責任を負
 いません。