




1階 平面図 1/50

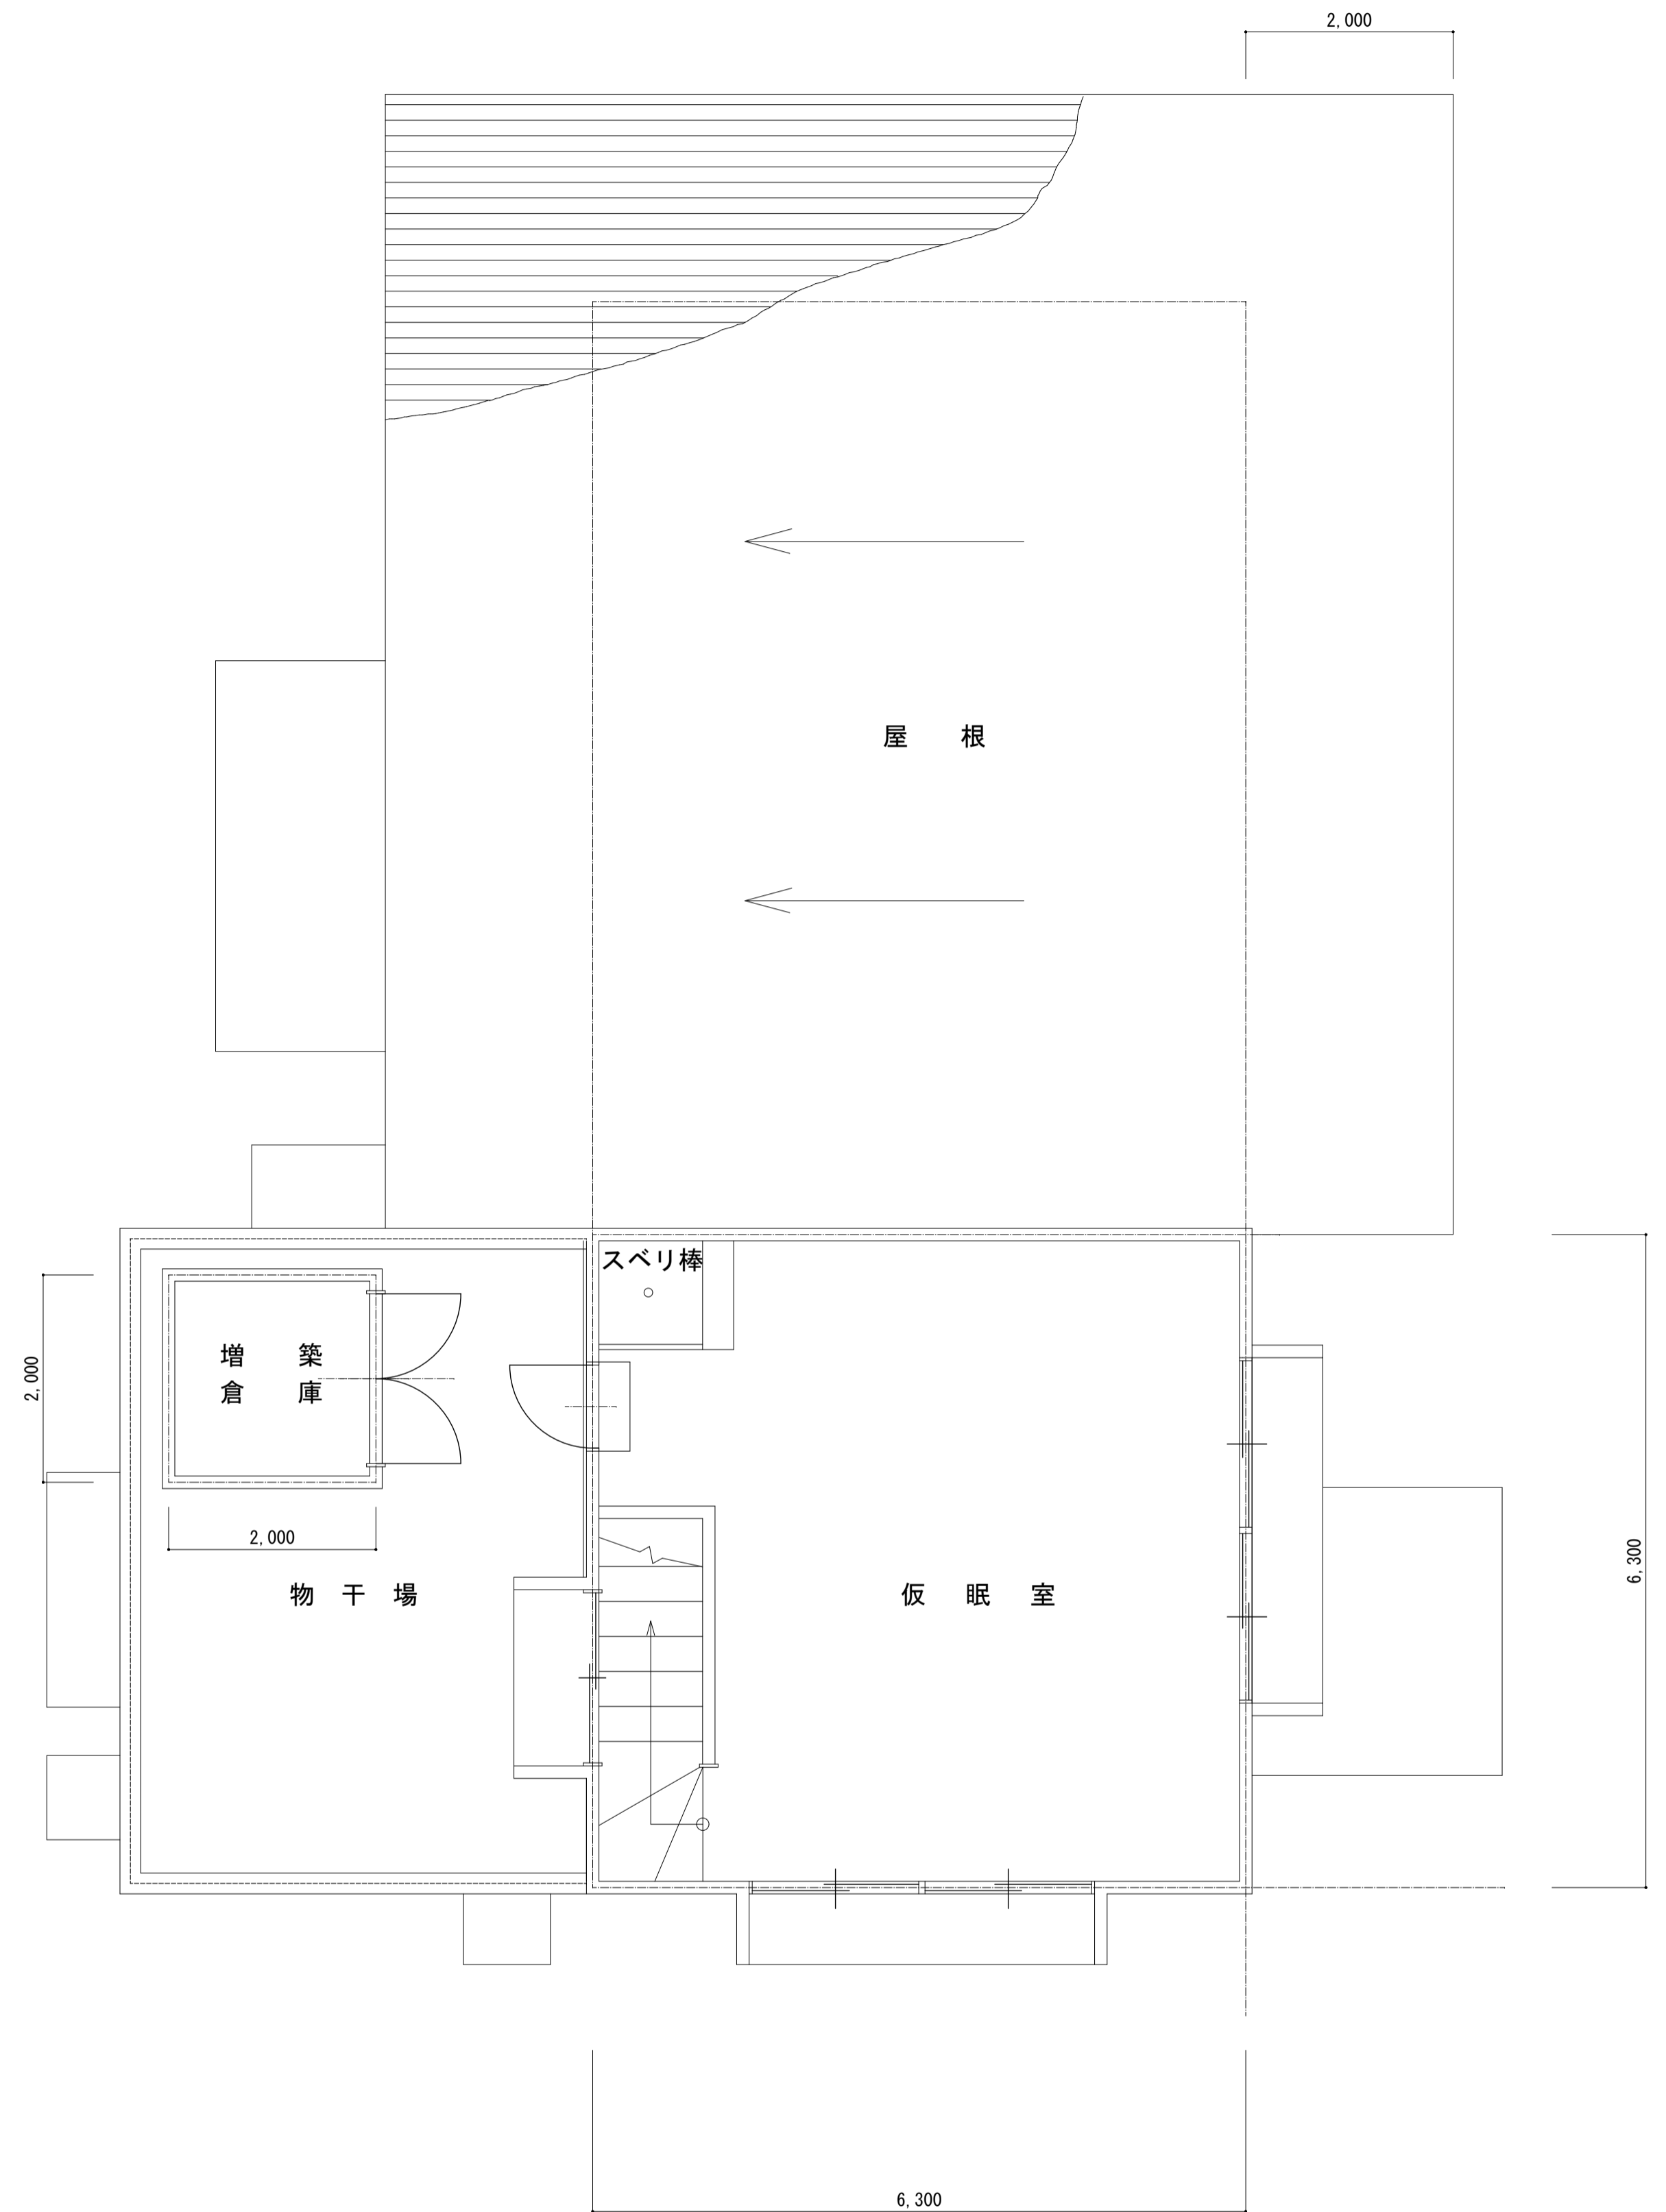

2階 平面図 1/50