
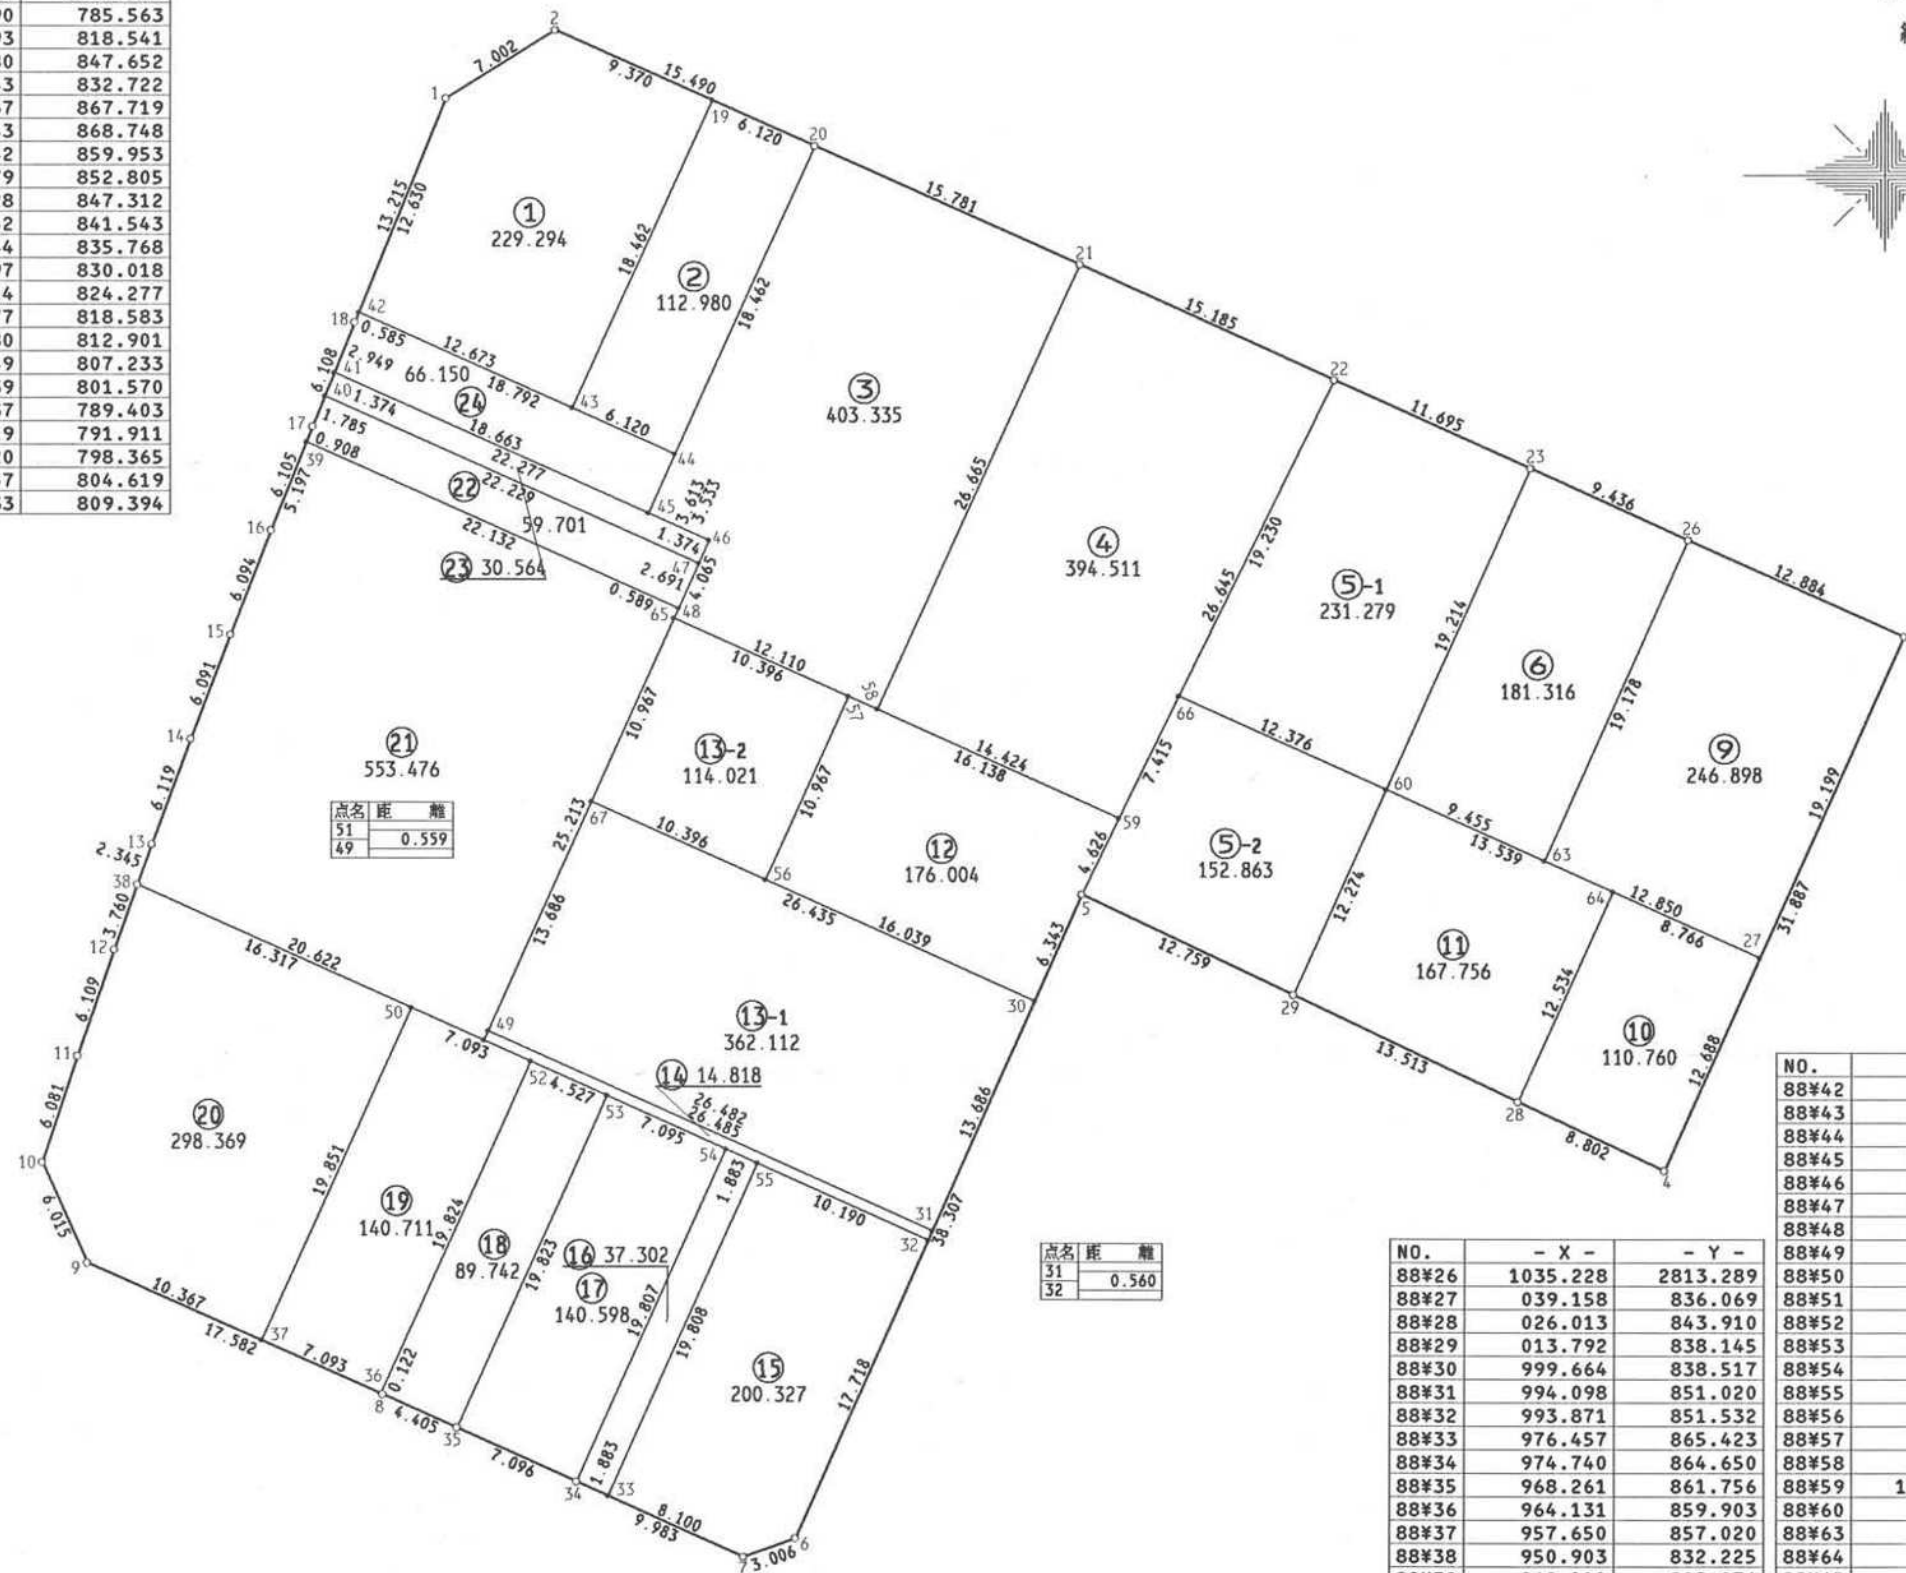


君津市 中野 地区 画地原子

88 街区 日付 平成2年7月24日

NO.	- X -	- Y -
88#1	967.675	2789.311
88#2	973.590	785.563
88#3	1046.993	818.541
88#4	033.980	847.652
88#5	002.243	832.722
88#6	986.667	867.719
88#7	983.843	868.748
88#8	964.242	859.953
88#9	948.179	852.805
88#10	945.728	847.312
88#11	947.652	841.543
88#12	949.644	835.768
88#13	951.697	830.018
88#14	953.814	824.277
88#15	955.977	818.583
88#16	958.180	812.901
88#17	960.449	807.233
88#18	962.739	801.570
88#19	982.137	789.403
88#20	987.719	791.911
88#21	1002.120	798.365
88#22	015.957	804.619
88#23	026.633	809.394

街区面積 4514.887
 合計面積 4514.887
 縮尺 1:400

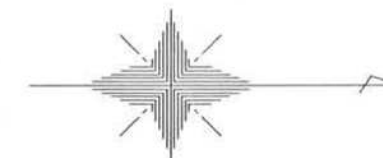

点名	距離
51	0.559
49	

点名	距離
31	0.560
32	

NO.	- X -	- Y -
88#42	962.958	2801.027
88#43	974.518	806.220
88#44	980.100	808.728
88#45	978.658	811.953
88#46	981.954	813.434
88#47	981.395	814.689
88#48	980.299	817.147
88#49	969.942	840.167
88#50	965.786	838.913
88#51	969.713	840.677
88#52	972.256	841.820
88#53	976.386	843.675
88#54	982.858	846.583
88#55	984.576	847.355
88#56	985.034	831.944
88#57	989.529	821.940
88#58	991.092	822.643
88#59	1004.249	828.554
88#60	018.806	826.942
88#63	027.433	830.811
88#64	031.160	832.482
88#65	980.046	817.679
88#66	1007.507	821.893
88#67	975.551	827.683

NO.	- X -	- Y -
88#26	1035.228	2813.289
88#27	039.158	836.069
88#28	026.013	843.910
88#29	013.792	838.145
88#30	999.664	838.517
88#31	994.098	851.020
88#32	993.871	851.532
88#33	976.457	865.423
88#34	974.740	864.650
88#35	968.261	861.756
88#36	964.131	859.903
88#37	957.650	857.020
88#38	950.903	832.225
88#39	960.111	808.076
88#40	961.119	805.578
88#41	961.634	804.304

現地とは必ずしも一致しないことがあります。
 あくまで参考図としてご利用ください。
 資料(写し)によって発生した
 直接または間接の損失、損害等については
 市では一切の責任を負いません。