

君津市 中野 地区 画地原子

92 街区

日付 平成2年7月24日


NO.	- X -	- Y -
92#1	906.874	2625.314
92#2	909.675	624.169
92#3	999.634	663.104
92#4	1002.007	668.522
92#5	999.909	674.274
92#6	995.327	686.931
92#7	993.221	692.658
92#8	991.091	698.371
92#9	988.946	704.092
92#10	986.758	709.783
92#11	984.537	715.468
92#12	982.283	721.173
92#13	979.997	726.831
92#14	969.363	753.220
92#15	961.944	756.211
92#16	828.444	696.225
92#17	831.857	687.948
92#18	832.308	686.838
92#19	833.425	684.043
92#20	834.504	681.229
92#21	835.517	678.394
92#22	836.469	675.543
92#23	837.370	672.676

NO.	- X -	- Y -
92#53	886.022	2671.623
92#54	887.671	667.898
92#55	891.514	659.388
92#56	892.164	657.947
92#57	895.829	649.830
92#58	902.394	635.292
92#59	920.748	643.556
92#60	918.059	649.545
92#61	926.211	653.140
92#62	929.882	644.426
92#63	938.258	647.997
92#64	946.047	651.317
92#65	957.582	729.571
92#66	963.336	738.213

街区面積 12551.322
 合計面積 12551.355
 縮尺 1:800

NO.	- X -	- Y -
92#24	838.197	2669.773
92#25	838.978	666.870
92#26	839.706	663.945
92#27	840.381	661.014
92#28	841.000	658.059
92#29	843.633	656.645
92#30	884.745	674.458
92#31	926.233	631.335
92#32	942.378	638.323
92#33	950.150	641.687
92#34	975.625	737.681
92#35	973.559	742.808
92#36	956.375	753.708
92#37	943.034	747.713
92#38	930.503	742.083
92#39	891.632	724.618
92#40	879.692	719.253
92#41	869.671	714.750
92#42	869.366	714.613
92#43	867.007	713.553
92#44	863.468	711.963
92#45	857.561	709.308
92#46	853.396	707.437
92#47	847.627	704.845
92#48	836.961	700.052
92#49	833.425	684.045
92#50	880.771	672.735
92#51	881.204	672.922
92#52	884.083	674.171

NO.	- X -	- Y -
92#67	955.317	2734.610
92#68	950.002	732.207
92#69	937.471	726.577
92#70	898.680	709.157
92#71	899.096	708.248
92#72	890.960	704.592
92#73	897.545	689.994
92#74	883.942	683.882
92#75	888.480	672.757
92#76	887.067	702.843
92#77	877.045	698.339
92#78	876.741	698.203
92#79	872.441	701.576
92#80	871.783	701.281
92#81	868.920	699.994
92#82	868.857	699.966
92#83	868.491	699.800
92#84	862.952	697.312
92#85	858.787	695.441
92#86	853.018	692.849
92#87	842.352	688.056
92#88	898.469	672.721
92#89	907.201	666.452
92#90	908.685	665.387
92#91	908.826	665.285
92#92	912.461	657.208
92#93	914.259	658.012
92#94	840.444	660.713
92#95	869.372	673.246
92#96	859.215	695.633

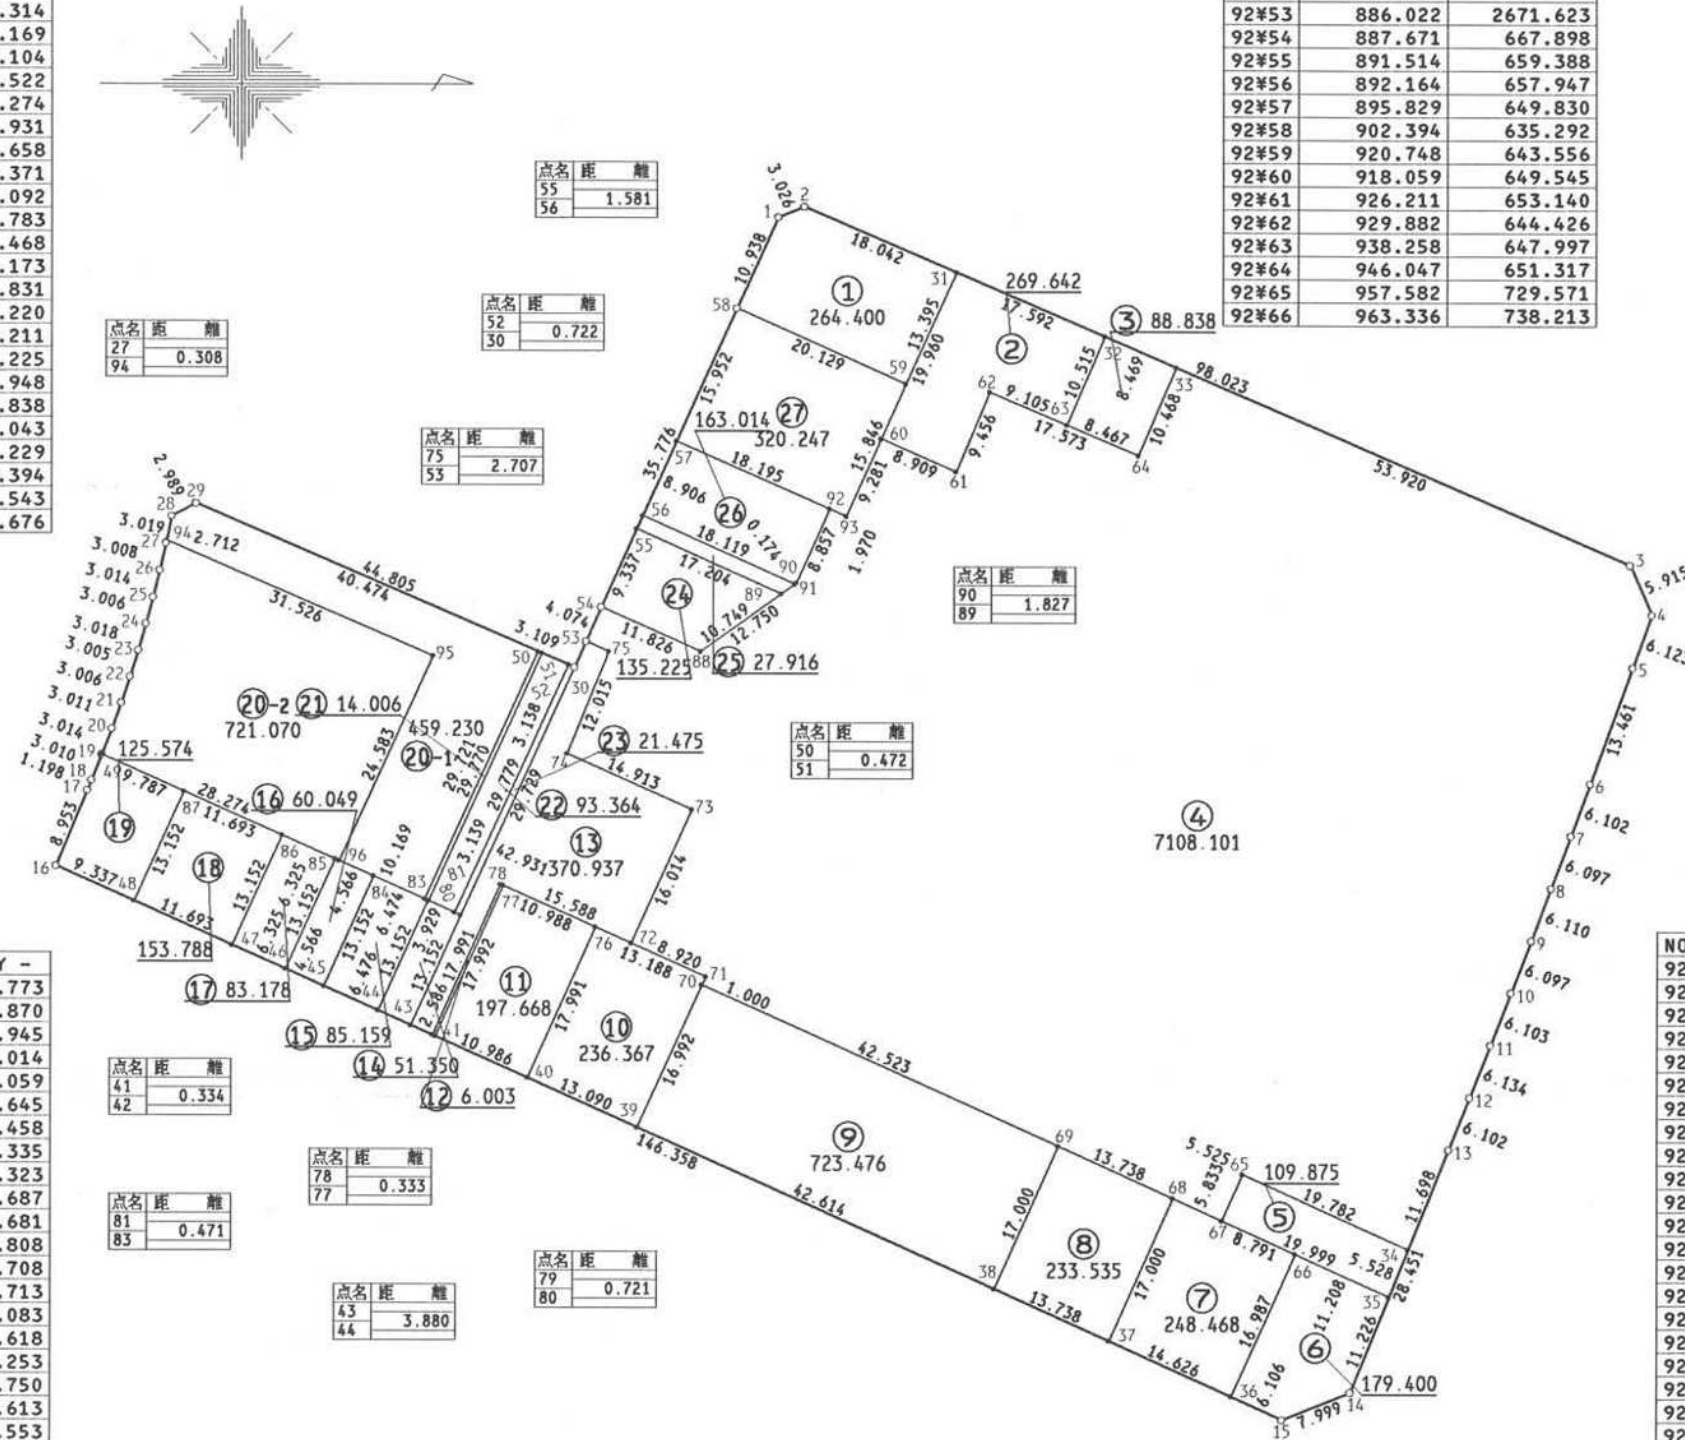

現地とは必ずしも一致しないことがあります。
 あくまで参考図としてご利用ください。
 資料(写し)によって発生した
 直接または間接の損失、損害等については
 市では一切の責任を負いません。