


君津市 中野 地区 画地原子

93 街区 日付 平成2年11月28日

街区面積 6179.861
 合計面積 6179.794
 縮尺 1:600

NO.	- X -	- Y -	
93#1	890.458	2529.558	93#2	896.001	527.235	93#3	933.024	542.031	93#4	935.373	547.664	93#5	882.545	664.644	93#6	879.730	665.730	93#7	844.585	650.503	93#8	843.243	647.811	93#9	843.987	645.009	93#10	844.827	642.125	93#11	845.723	639.259	93#12	846.676	636.413	93#13	847.677	633.579	93#14	848.740	630.770	93#15	849.857	627.983	93#16	892.522	642.552	93#17	851.491	624.023	93#18	926.409	567.515	93#19	922.655	575.826	93#20	918.600	584.804	93#21	915.676	591.278	93#22	910.554	602.620
93#1	890.458	2529.558	
93#2	896.001	527.235	
93#3	933.024	542.031	
93#4	935.373	547.664	
93#5	882.545	664.644	
93#6	879.730	665.730	
93#7	844.585	650.503	
93#8	843.243	647.811	
93#9	843.987	645.009	
93#10	844.827	642.125	
93#11	845.723	639.259	
93#12	846.676	636.413	
93#13	847.677	633.579	
93#14	848.740	630.770	
93#15	849.857	627.983	
93#16	892.522	642.552	
93#17	851.491	624.023	
93#18	926.409	567.515	
93#19	922.655	575.826	
93#20	918.600	584.804	
93#21	915.676	591.278	
93#22	910.554	602.620	

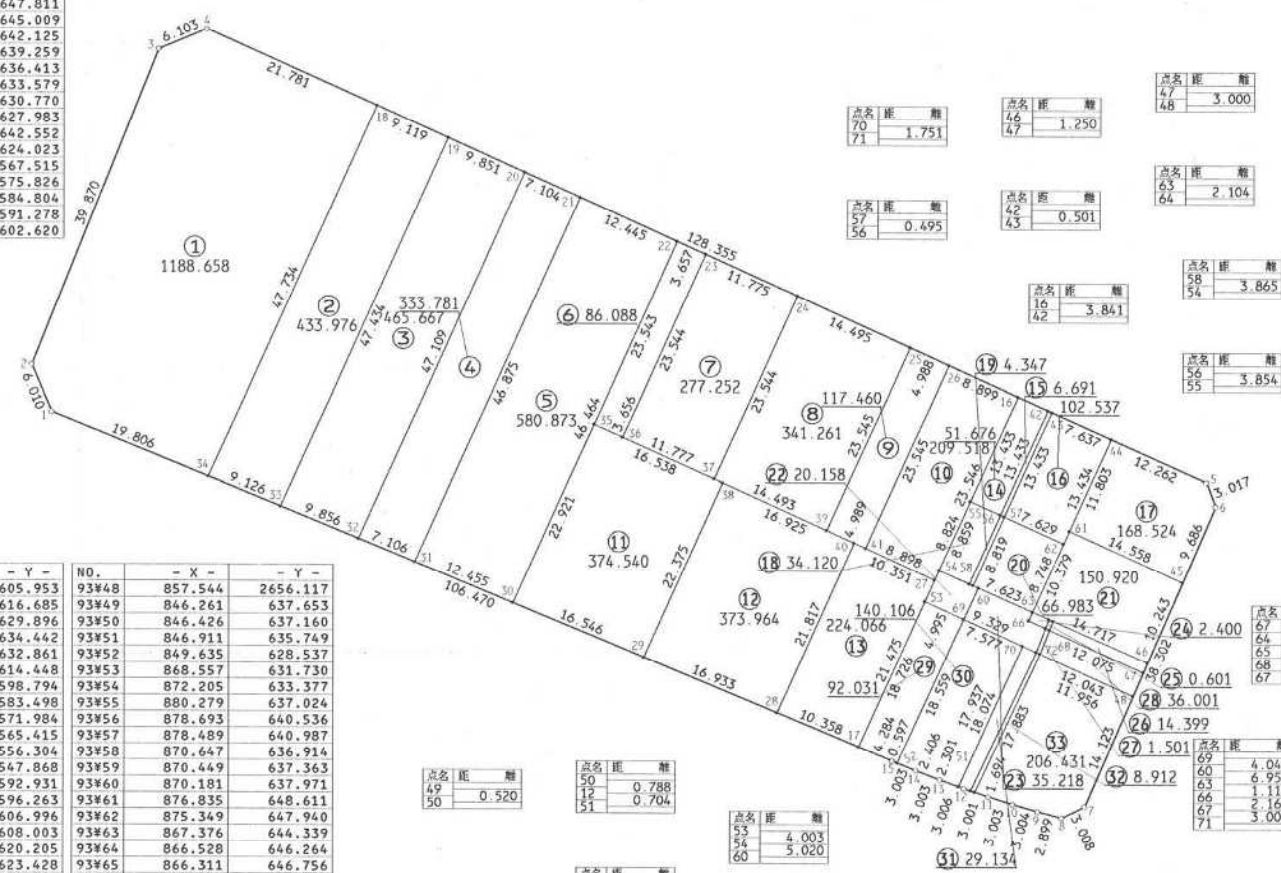

NO.	- X -	- Y -	NO.	- X -	- Y -
93#23	909.049	2605.953	93#48	857.544	2656.117
93#24	904.203	616.685	93#49	846.261	637.653
93#25	898.238	629.896	93#50	846.426	637.160
93#26	896.185	634.442	93#51	846.911	635.749
93#27	871.063	632.861	93#52	849.635	628.537
93#28	855.441	614.448	93#53	868.557	631.730
93#29	861.898	598.794	93#54	872.205	633.377
93#30	868.207	583.498	93#55	880.279	637.024
93#31	872.956	571.984	93#56	878.693	640.536
93#32	875.666	565.415	93#57	878.489	640.987
93#33	879.425	556.304	93#58	870.647	636.914
93#34	882.906	547.868	93#59	870.449	637.363
93#35	889.097	592.931	93#60	870.181	637.971
93#36	887.592	596.263	93#61	876.835	648.611
93#37	882.745	606.996	93#62	875.349	647.940
93#38	882.290	608.003	93#63	867.376	644.339
93#39	876.780	620.205	93#64	866.528	646.264
93#40	875.324	623.428	93#65	866.311	646.756
93#41	874.726	624.752	93#66	866.361	643.881
93#42	890.941	646.052	93#67	865.468	645.858
93#43	890.735	646.509	93#68	865.253	646.334
93#44	887.592	653.469	93#69	866.501	636.282
93#45	870.843	661.879	93#70	863.383	643.188
93#46	861.444	657.807	93#71	862.662	644.784
93#47	860.297	657.310	93#72	862.464	645.220

点名	距離	積
49		0.520
50		
51		0.788
52		0.704
53		
54		4.003
55		5.020
56		
57		0.491
58		
59		
60		
61		
62		
63		
64		
65		
66		
67		
68		
69		
70		
71		



現地とは必ずしも一致しないことがあります。
 あくまで参考図としてご利用ください。
 資料(写し)によって発生した
 直接または間接の損失、損害等については
 市では一切の責任を負いません。