
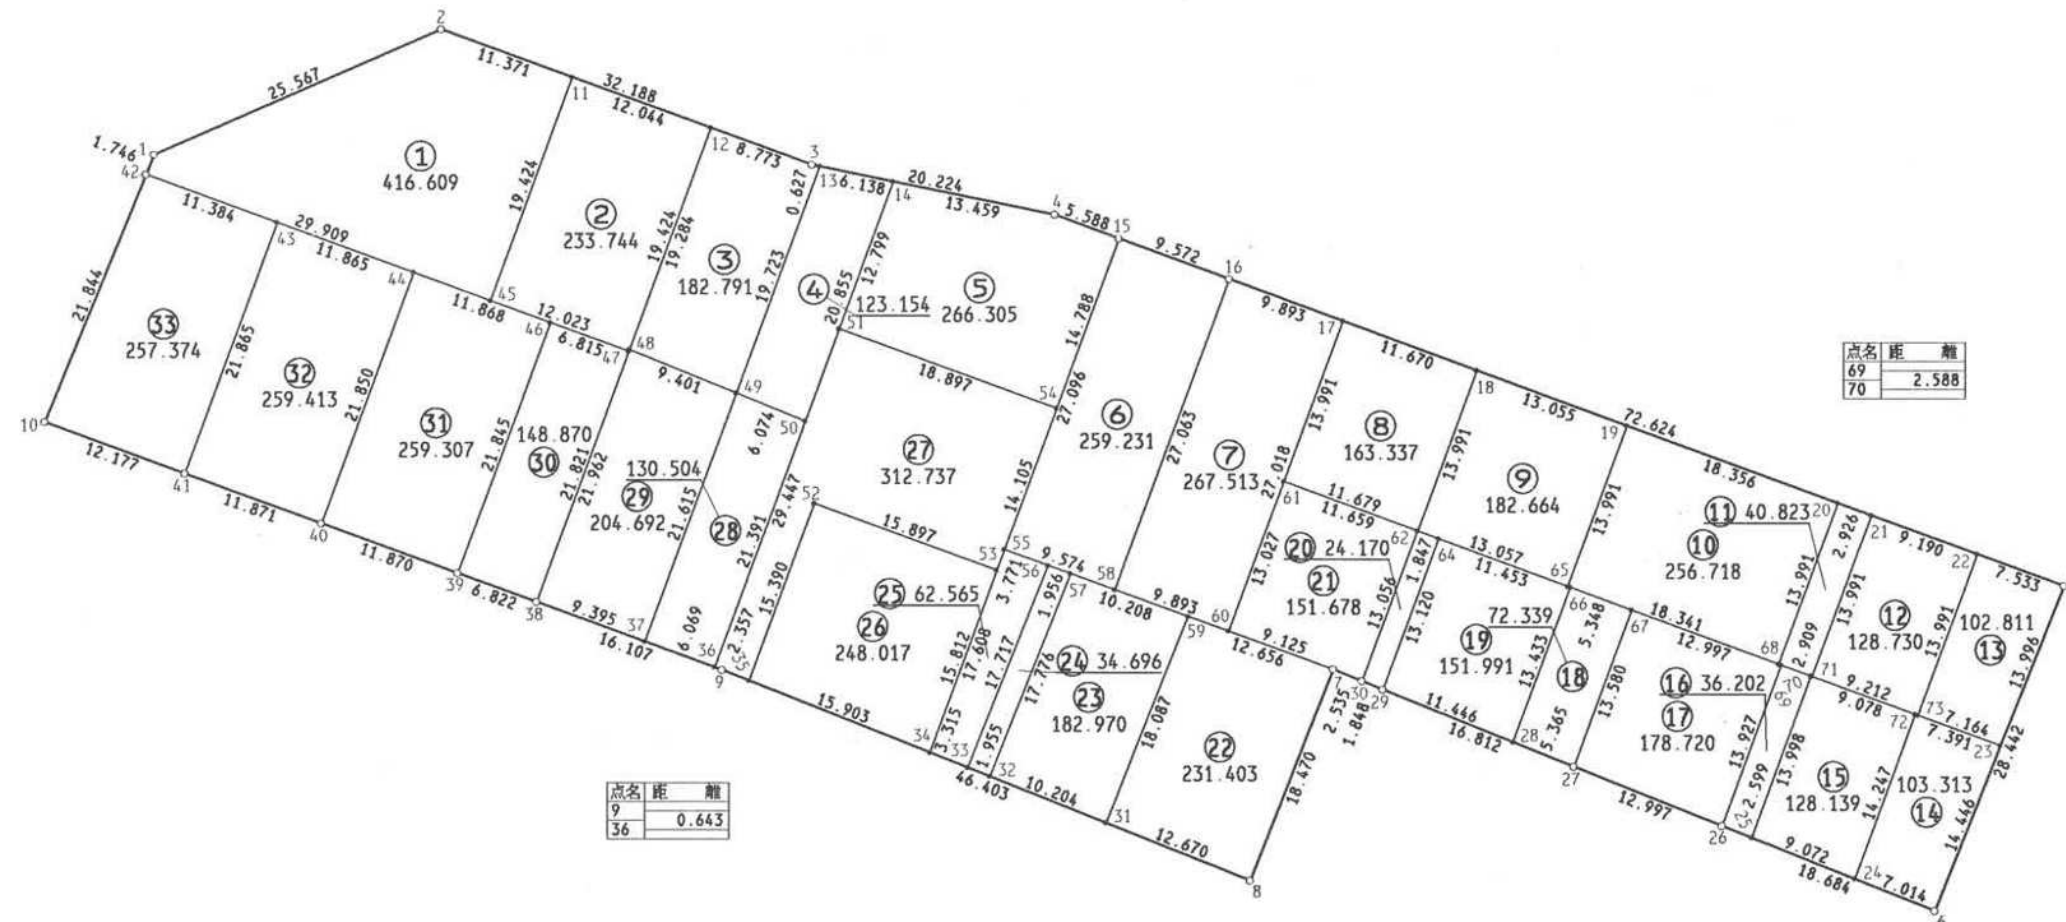


君津市 中野 地区 画地原子

18 街区 日付 平成2年7月24日

街区面積 5803.559
 合計面積 5803.530
 縮尺 1:600

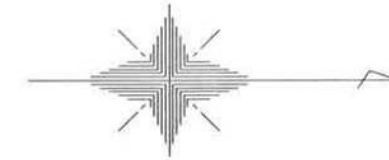

点名	距離
69	2.588
70	

点名	距離
9	0.643
36	

NO.	- X -	- Y -	NO.	- X -	- Y -	NO.	- X -	- Y -	NO.	- X -	- Y -	NO.	- X -	- Y -	NO.	- X -	- Y -
18#1	1303.226	2490.897	18#14	1363.500	2493.070	18#27	1419.196	2540.697	18#40	1316.891	2521.027	18#53	1371.995	2524.832	18#66	1418.838	2526.104
18#2	326.647	480.645	18#15	381.929	497.701	18#28	414.210	538.715	18#41	305.738	516.960	18#54	376.844	511.587	18#67	423.860	527.943
18#3	356.873	491.712	18#16	390.921	500.983	18#29	403.573	534.487	18#42	302.580	492.519	18#55	372.612	523.145	18#68	435.852	532.333
18#4	376.685	495.771	18#17	400.211	504.385	18#30	401.861	533.791	18#43	313.270	496.433	18#56	376.159	524.426	18#69	436.065	532.411
18#5	459.118	525.952	18#18	411.170	508.397	18#31	380.946	545.374	18#44	324.412	500.512	18#57	377.999	525.090	18#70	438.495	533.301
18#6	448.639	552.393	18#19	423.429	512.885	18#32	371.458	541.619	18#45	330.666	502.802	18#58	381.617	526.396	18#71	438.584	533.333
18#7	399.505	532.854	18#20	440.666	519.196	18#33	369.640	540.900	18#46	335.556	504.593	18#59	387.601	528.556	18#72	447.020	536.422
18#8	392.727	550.035	18#21	443.414	520.202	18#34	366.558	539.680	18#47	341.956	506.936	18#60	390.922	529.756	18#73	447.234	536.500
18#9	349.579	532.962	18#22	452.044	523.362	18#35	351.771	533.829	18#48	342.004	506.804	18#61	395.401	517.523			
18#10	294.316	512.739	18#23	453.961	538.963	18#36	348.975	532.741	18#49	350.707	510.358	18#62	406.349	521.531			
18#11	337.325	484.555	18#24	442.122	549.801	18#37	343.276	530.655	18#50	356.330	512.654	18#63	406.368	521.538			
18#12	348.635	488.696	18#25	433.692	546.449	18#38	334.453	527.427	18#51	359.099	505.089	18#64	408.083	522.166			
18#13	357.487	491.837	18#26	431.277	545.489	18#39	328.039	525.104	18#52	357.063	519.377	18#65	418.629	526.027			

現地とは必ずしも一致しないことがあります。
 あくまで参考図としてご利用ください。
 資料(写し)によって発生した
 直接または間接の損失、損害等については
 市では一切の責任を負いません。