



君津市 中野 地区 画地原子

11 街区

日付 平成2年7月24日

街区面積 6708.108  
合計面積 6708.106  
縮尺 1:600

NO.	- X -	- Y -
11#90	1433.362	2397.994
11#91	444.525	402.398
11#92	444.897	401.456
11#93	431.894	401.715
11#94	443.057	406.119
11#95	442.674	407.043
11#96	428.664	409.891
11#97	428.041	411.482
11#98	428.293	411.582
11#99	424.439	421.349
11#100	483.145	318.131
11#101	469.001	312.351

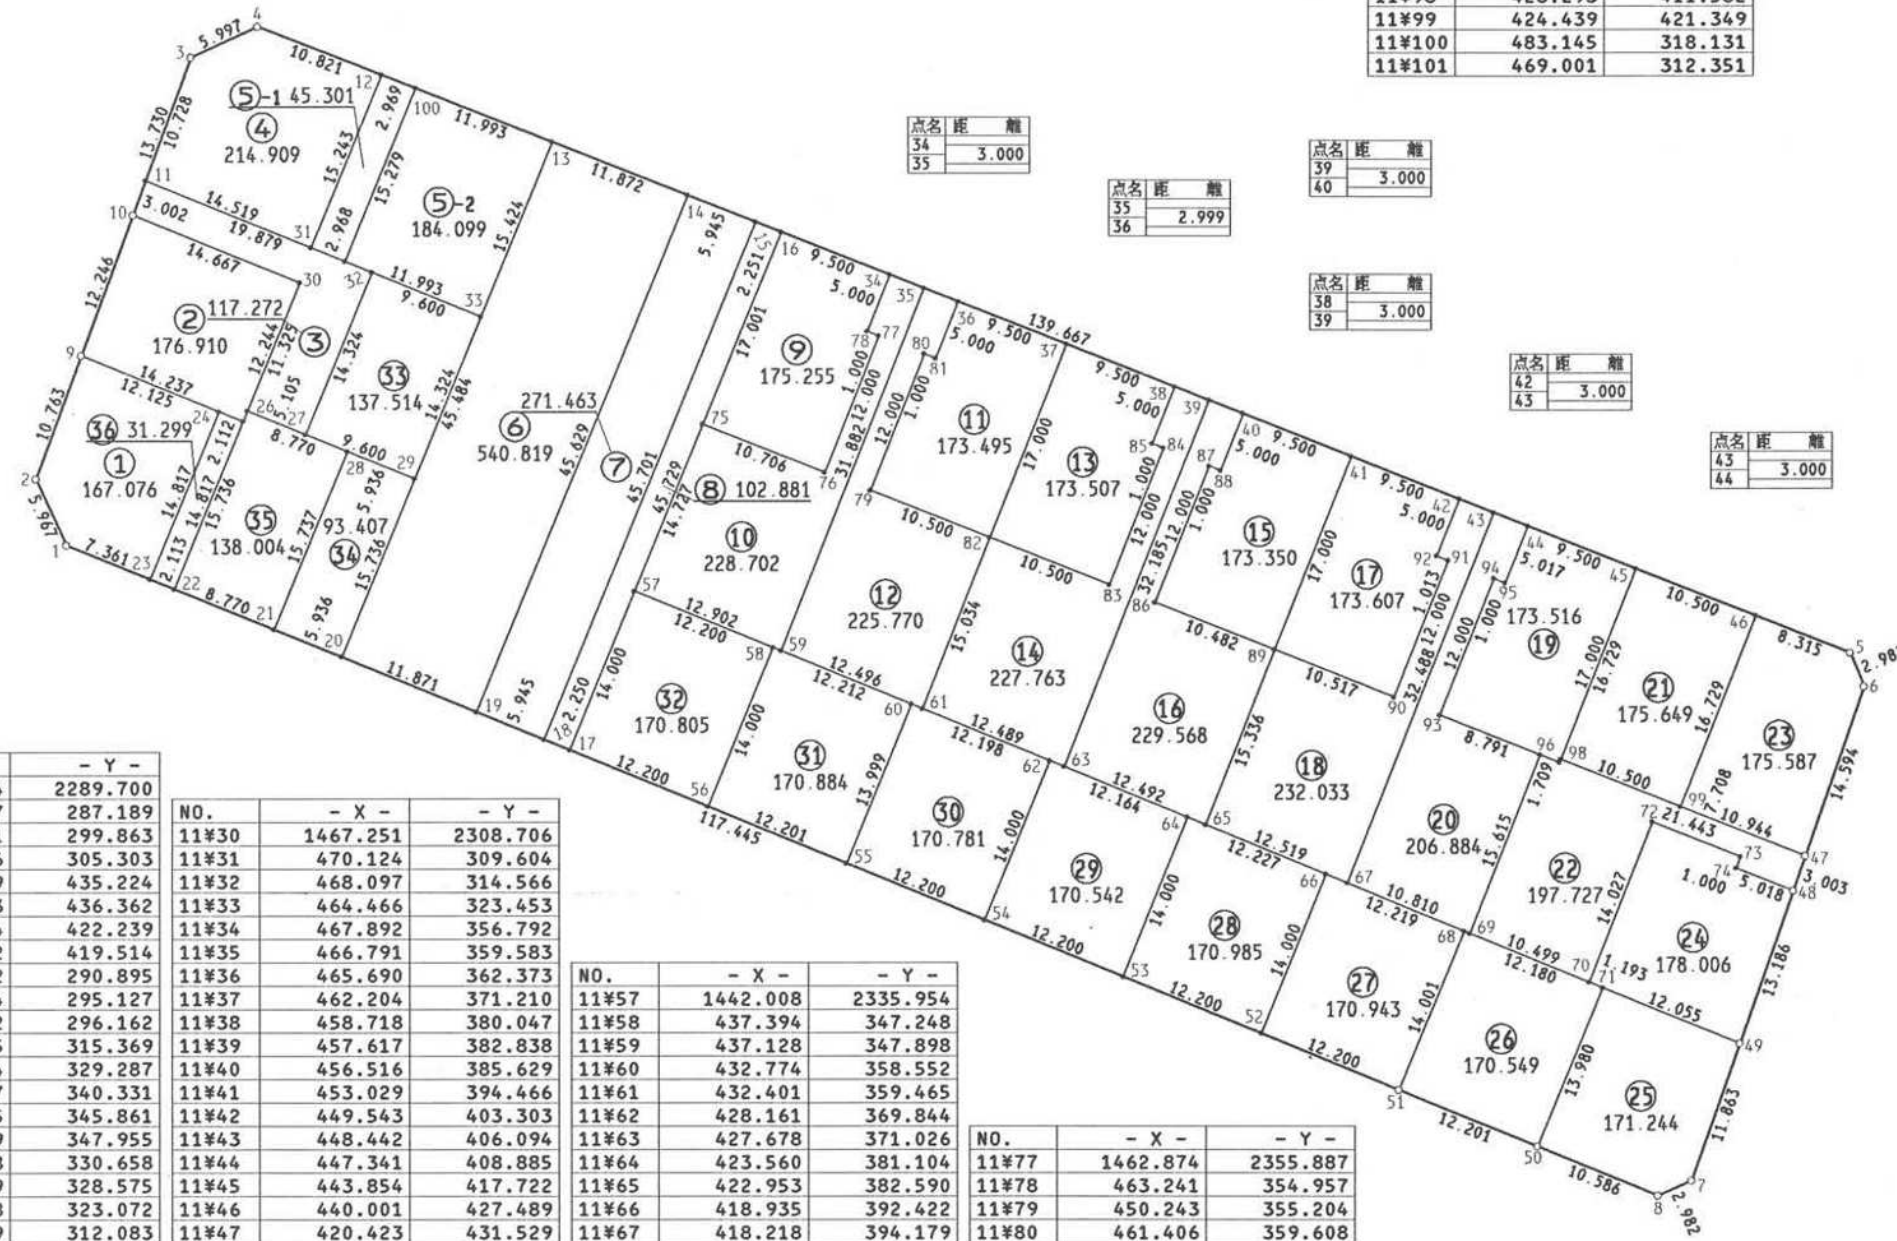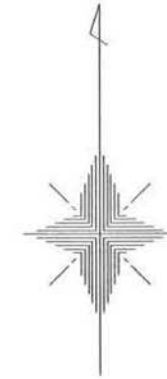

点名	距離
34	3.000
35	3.000

点名	距離
35	2.999
36	3.000

点名	距離
39	3.000
40	3.000

点名	距離
38	3.000
39	3.000

点名	距離
42	3.000
43	3.000

点名	距離
43	3.000
44	3.000

点名	距離
97	0.271
98	0.271

NO.	- X -	- Y -
11#1	1445.784	2289.700
11#2	451.197	287.189
11#3	485.681	299.863
11#4	488.206	305.303
11#5	436.949	435.224
11#6	434.193	436.362
11#7	393.954	422.239
11#8	392.742	419.514
11#9	461.302	290.895
11#10	472.794	295.127
11#11	475.612	296.162
11#12	484.235	315.369
11#13	478.744	329.287
11#14	474.387	340.331
11#15	472.205	345.861
11#16	471.379	347.955
11#17	429.048	330.658
11#18	429.899	328.575
11#19	432.148	323.072
11#20	436.639	312.083
11#21	438.883	306.588
11#22	442.201	298.470
11#23	443.000	296.514
11#24	456.716	302.119
11#25	455.917	304.074
11#26	456.768	304.422
11#27	454.837	309.148
11#28	453.451	312.540
11#29	451.206	318.035

NO.	- X -	- Y -
11#30	1467.251	2308.706
11#31	470.124	309.604
11#32	468.097	314.566
11#33	464.466	323.453
11#34	467.892	356.792
11#35	466.791	359.583
11#36	465.690	362.373
11#37	462.204	371.210
11#38	458.718	380.047
11#39	457.617	382.838
11#40	456.516	385.629
11#41	453.029	394.466
11#42	449.543	403.303
11#43	448.442	406.094
11#44	447.341	408.885
11#45	443.854	417.722
11#46	440.001	427.489
11#47	420.423	431.529
11#48	417.583	430.552
11#49	405.147	426.168
11#50	396.755	409.718
11#51	401.361	398.420
11#52	405.975	387.126
11#53	410.590	375.833
11#54	415.205	364.540
11#55	419.819	353.246
11#56	424.434	341.952

NO.	- X -	- Y -
11#57	1442.008	2335.954
11#58	437.394	347.248
11#59	437.128	347.898
11#60	432.774	358.552
11#61	432.401	359.465
11#62	428.161	369.844
11#63	427.678	371.026
11#64	423.560	381.104
11#65	422.953	382.590
11#66	418.935	392.422
11#67	418.218	394.179
11#68	414.314	403.734
11#69	414.129	404.186
11#70	410.149	413.901
11#71	409.697	415.005
11#72	423.192	419.061
11#73	420.363	426.231
11#74	419.425	425.884
11#75	455.641	341.524
11#76	451.711	351.483

NO.	- X -	- Y -
11#77	1462.874	2355.887
11#78	463.241	354.957
11#79	450.243	355.204
11#80	461.406	359.608
11#81	461.039	360.538
11#82	446.390	364.971
11#83	442.537	374.739
11#84	453.700	379.143
11#85	454.067	378.213
11#86	441.069	378.460
11#87	452.232	382.864
11#88	451.865	383.794
11#89	437.222	388.211

現地とは必ずしも一致しないことがあります。  
あくまで参考図としてご利用ください。  
資料(写し)によって発生した  
直接または間接の損失、損害等については  
市では一切の責任を負いません。