


君津市 中野 地区 画地原子

15 街区


日付 平成2年7月24日

街区面積 6944.971
合計面積 6945.003
縮尺 1:600

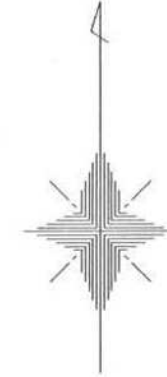

| NO. | - X - | - Y - | NO. | - X - | - Y - | NO. | - X - | - Y - |
|-------|----------|----------|-------|----------|----------|-------|----------|----------|
| 15#27 | 1624.126 | 2400.852 | 15#53 | 1615.131 | 2431.259 | 15#66 | 1670.730 | 2368.253 |
| 15#28 | 625.868 | 395.802 | 15#54 | 658.847 | 446.439 | 15#67 | 631.041 | 477.935 |
| 15#29 | 632.114 | 377.698 | 15#55 | 657.950 | 446.881 | 15#68 | 633.672 | 470.310 |
| 15#30 | 650.525 | 384.050 | 15#56 | 649.015 | 443.787 | 15#69 | 634.491 | 467.934 |
| 15#31 | 649.873 | 404.084 | 15#57 | 653.277 | 431.393 | 15#70 | 634.728 | 467.249 |
| 15#32 | 648.131 | 409.133 | 15#58 | 660.303 | 442.077 | 15#71 | 637.758 | 458.464 |
| 15#33 | 630.693 | 423.601 | 15#59 | 650.743 | 438.761 | 15#72 | 625.105 | 451.983 |
| 15#34 | 641.807 | 427.436 | 15#60 | 649.284 | 405.794 | 15#73 | 621.431 | 462.661 |
| 15#35 | 643.547 | 428.035 | 15#61 | 625.278 | 397.512 | 15#74 | 620.056 | 466.645 |
| 15#36 | 626.668 | 435.240 | 15#62 | 668.674 | 363.978 | 15#75 | 618.396 | 471.457 |
| 15#37 | 626.012 | 437.141 | 15#63 | 671.776 | 365.118 | 15#76 | 606.475 | 467.344 |
| 15#38 | 625.356 | 439.042 | 15#64 | 663.917 | 388.670 | 15#77 | 606.639 | 466.871 |
| 15#39 | 624.812 | 440.618 | 15#65 | 667.628 | 367.112 | 15#78 | 648.186 | 462.591 |

| 点名 | 距離 |
|----|-------|
| 62 | 3.305 |
| 63 | 3.305 |
| 66 | 3.305 |

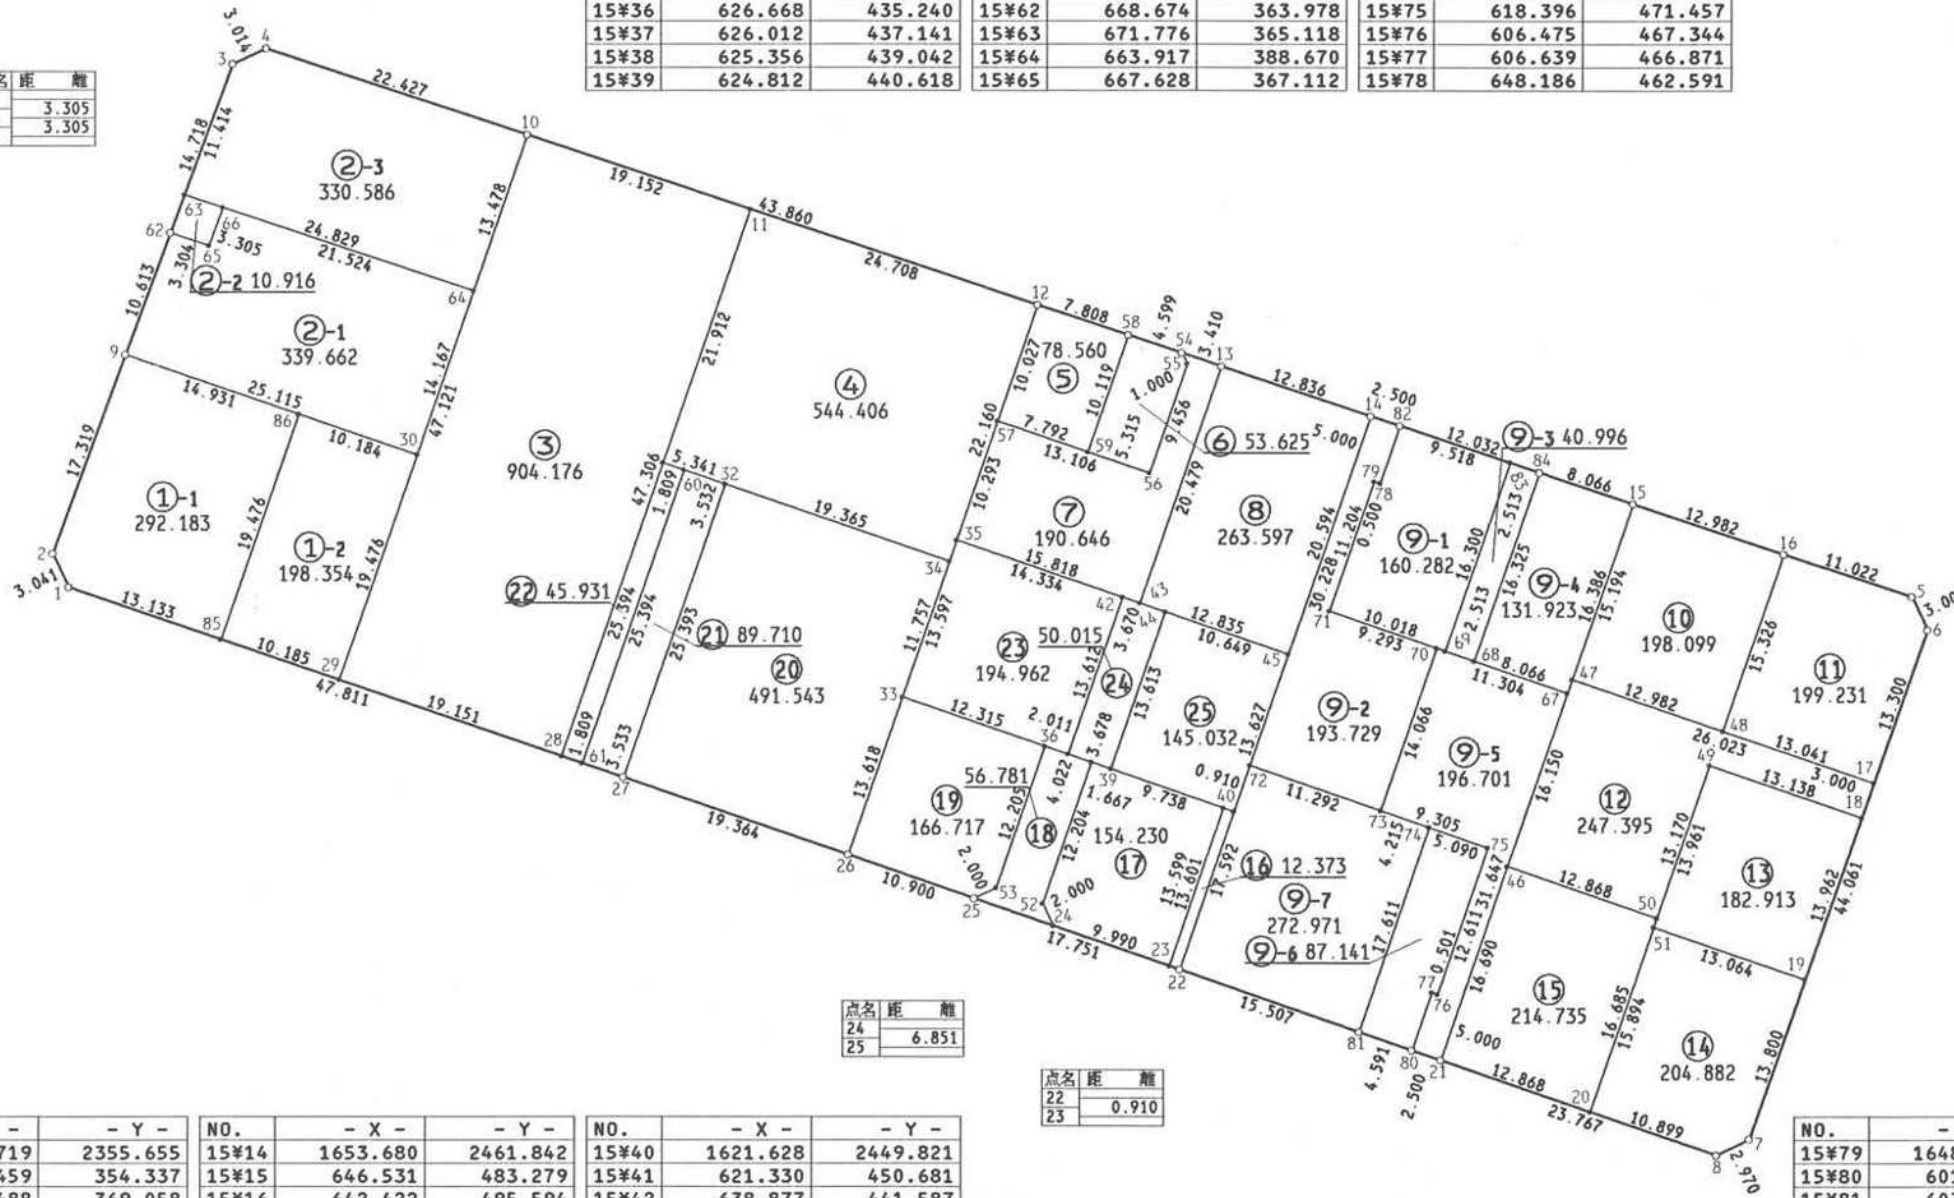

| 点名 | 距離 |
|----|-------|
| 24 | 6.851 |
| 25 | 6.851 |

| 点名 | 距離 |
|----|-------|
| 22 | 0.910 |
| 23 | 0.910 |

| NO. | - X - | - Y - | NO. | - X - | - Y - | NO. | - X - | - Y - |
|-------|----------|----------|-------|----------|----------|-------|----------|----------|
| 15#1 | 1639.719 | 2355.655 | 15#14 | 1653.680 | 2461.842 | 15#40 | 1621.628 | 2449.821 |
| 15#2 | 642.459 | 354.337 | 15#15 | 646.531 | 483.279 | 15#41 | 621.330 | 450.681 |
| 15#3 | 682.488 | 369.058 | 15#16 | 642.422 | 495.594 | 15#42 | 638.877 | 441.587 |
| 15#4 | 683.757 | 371.792 | 15#17 | 623.681 | 502.924 | 15#43 | 638.394 | 442.990 |
| 15#5 | 638.952 | 506.056 | 15#18 | 620.850 | 501.930 | 15#44 | 637.681 | 445.057 |
| 15#6 | 636.230 | 507.329 | 15#19 | 607.676 | 497.307 | 15#45 | 634.212 | 455.125 |
| 15#7 | 594.655 | 492.737 | 15#20 | 596.912 | 479.773 | 15#46 | 616.901 | 473.057 |
| 15#8 | 593.345 | 490.072 | 15#21 | 601.124 | 467.614 | 15#47 | 632.168 | 478.324 |
| 15#9 | 658.716 | 360.308 | 15#22 | 608.475 | 446.245 | 15#48 | 627.934 | 490.596 |
| 15#10 | 676.658 | 393.066 | 15#23 | 608.771 | 445.385 | 15#49 | 625.135 | 489.510 |
| 15#11 | 670.587 | 411.230 | 15#24 | 612.021 | 435.938 | 15#50 | 612.685 | 485.215 |
| 15#12 | 662.755 | 434.664 | 15#25 | 614.255 | 429.461 | 15#51 | 611.937 | 484.957 |
| 15#13 | 657.753 | 449.669 | 15#26 | 617.819 | 419.160 | 15#52 | 613.819 | 435.062 |

| NO. | - X - | - Y - |
|-------|----------|----------|
| 15#79 | 1648.349 | 2462.118 |
| 15#80 | 601.912 | 465.241 |
| 15#81 | 603.408 | 460.901 |
| 15#82 | 652.913 | 464.221 |
| 15#83 | 649.900 | 473.250 |
| 15#84 | 649.104 | 475.634 |
| 15#85 | 635.436 | 368.070 |
| 15#86 | 653.847 | 374.423 |

現地とは必ずしも一致しないことがあります。
あくまで参考図としてご利用ください。
資料(写し)によって発生した
直接または間接の損失、損害等については
市では一切の責任を負いません。