


君津市 中野 地区 画地原子


5 街区

日付 平成2年7月24日

街区面積 5196.897
合計面積 5196.891
縮尺 1:500

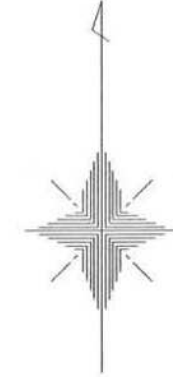

NO.	- X -	- Y -
5#53	1671.344	2312.000
5#54	670.710	313.897
5#55	668.379	320.881
5#56	667.406	323.797
5#57	664.908	331.281
5#58	664.123	333.633
5#59	661.437	341.681
5#60	660.862	343.402
5#61	673.726	345.783
5#62	674.223	353.800
5#63	673.273	353.456
5#64	674.905	348.569
5#66	678.187	338.740
5#67	679.095	336.016
5#68	681.577	328.582
5#69	682.210	326.685
5#70	682.567	325.616
5#71	685.489	316.863
5#72	686.039	315.216
5#73	688.878	306.712
5#74	689.525	304.820

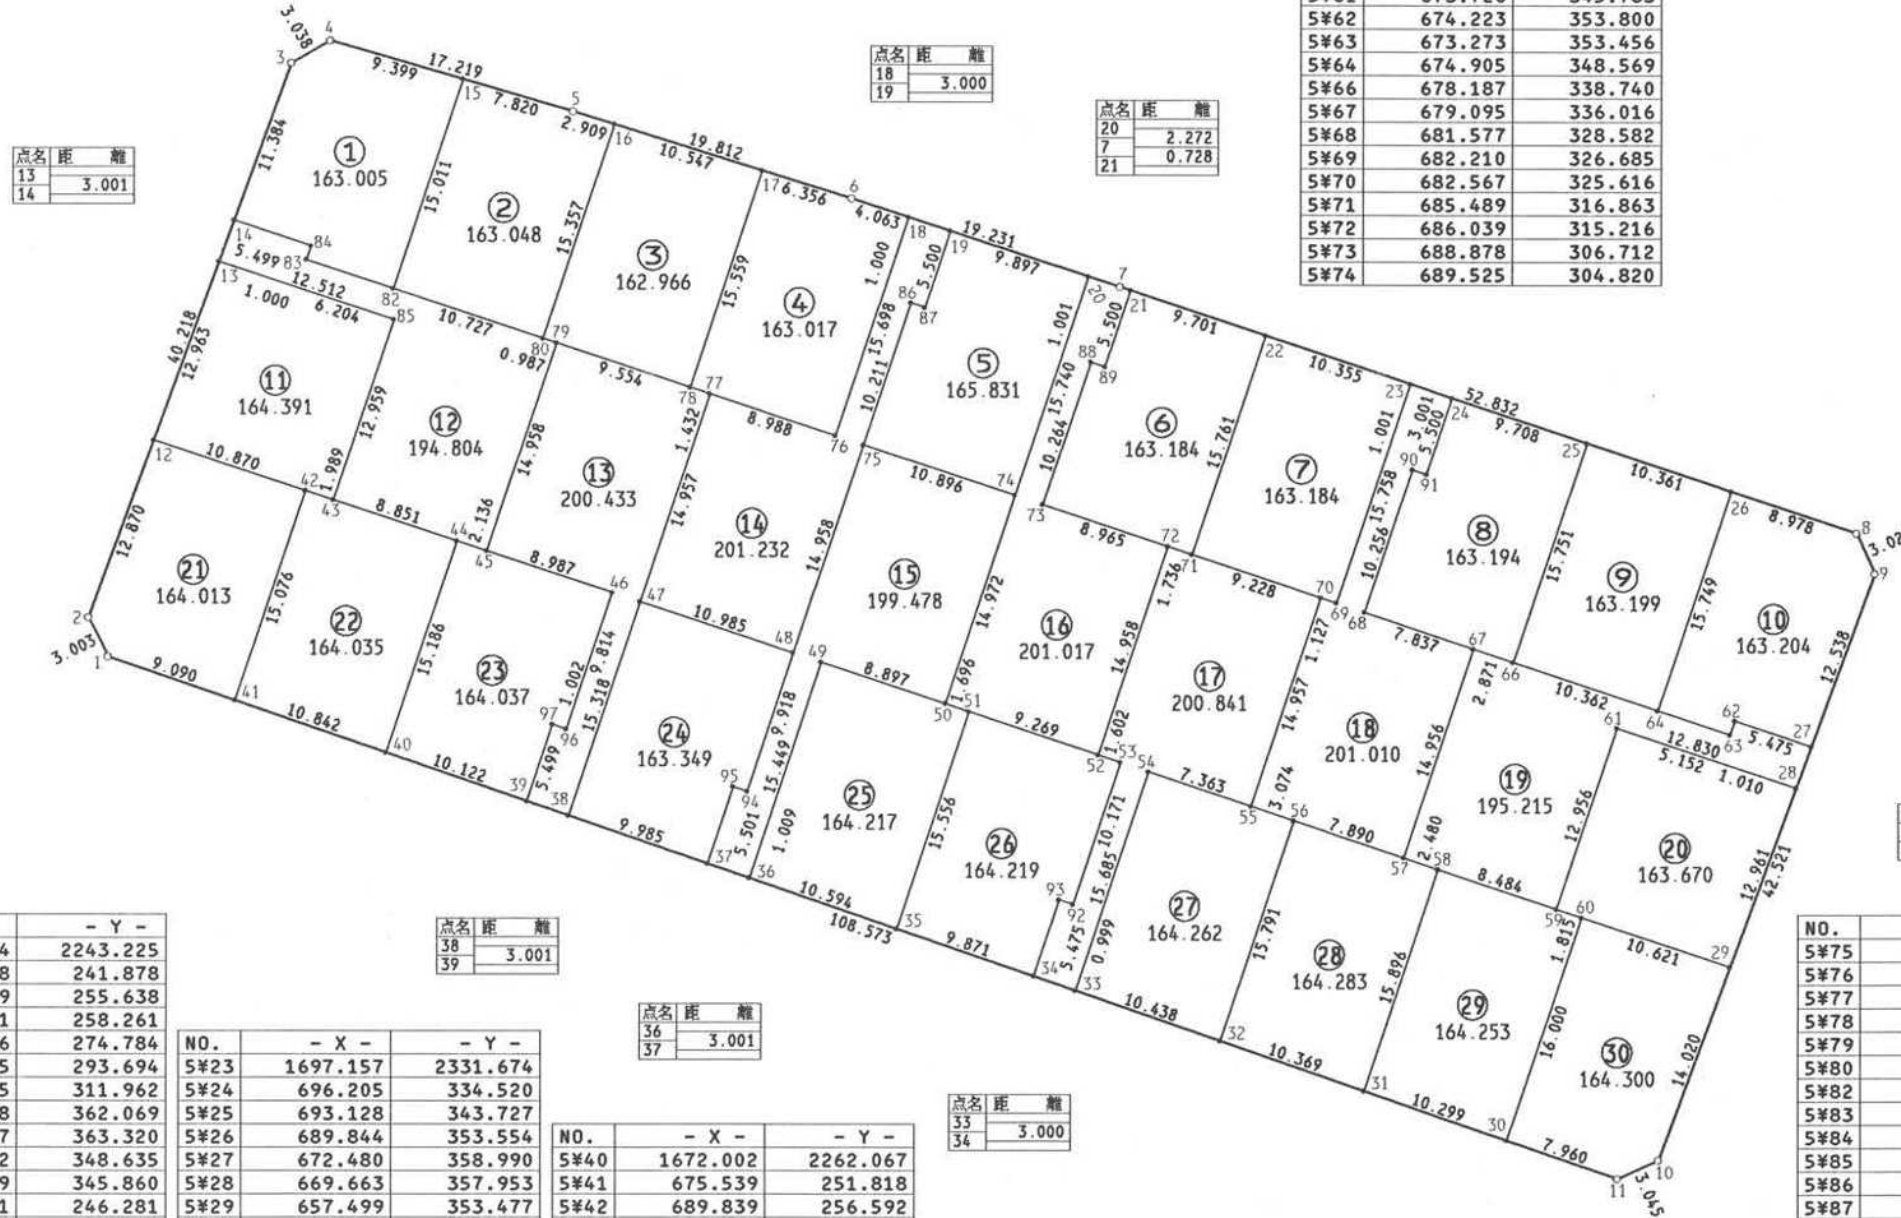

NO.	- X -	- Y -
5#1	1678.504	2243.225
5#2	681.188	241.878
5#3	718.979	255.638
5#4	720.511	258.261
5#5	715.666	274.784
5#6	709.755	293.694
5#7	703.745	311.962
5#8	686.998	362.069
5#9	684.247	363.320
5#10	644.342	348.635
5#11	643.089	345.860
5#12	693.281	246.281
5#13	705.462	250.716
5#14	708.282	251.743
5#15	717.866	267.280
5#16	714.798	277.560
5#17	711.651	287.627
5#18	708.485	297.553
5#19	707.548	300.403
5#20	704.455	309.804
5#21	703.514	312.652
5#22	700.439	321.853

NO.	- X -	- Y -
5#23	1697.157	2331.674
5#24	696.205	334.520
5#25	693.128	343.727
5#26	689.844	353.554
5#27	672.480	358.990
5#28	669.663	357.953
5#29	657.499	353.477
5#30	645.685	338.335
5#31	649.045	328.599
5#32	652.427	318.797
5#33	655.832	308.930
5#34	656.810	306.094
5#35	660.030	296.763
5#36	663.486	286.749
5#37	664.464	283.912
5#38	667.722	274.473
5#39	668.701	271.636

NO.	- X -	- Y -
5#40	1672.002	2262.067
5#41	675.539	251.818
5#42	689.839	256.592
5#43	689.209	258.479
5#44	686.407	266.875
5#45	685.730	268.901
5#46	682.885	277.426
5#47	682.252	279.323
5#48	678.773	289.743
5#49	678.140	291.640
5#50	675.323	300.079
5#51	674.786	301.688
5#52	671.851	310.480

NO.	- X -	- Y -
5#75	1692.961	2294.480
5#76	693.594	292.583
5#77	696.440	284.058
5#78	696.893	282.700
5#79	699.918	273.638
5#80	700.230	272.702
5#82	703.627	262.527
5#83	705.592	256.642
5#84	706.540	256.959
5#85	701.501	262.584
5#86	702.647	297.713
5#87	702.331	298.662
5#88	698.614	309.961
5#89	698.297	310.911
5#90	691.305	331.830
5#91	690.988	332.779
5#92	661.697	308.779
5#93	662.003	307.828
5#94	669.365	286.602
5#95	669.685	285.645
5#96	673.576	274.319
5#97	673.917	273.377

現地とは必ずしも一致しないことがあります。
あくまで参考図としてご利用ください。
資料(写し)によって発生した
直接または間接の損失、損害等については
市では一切の責任を負いません。