

君津市 中野 地区 画地原子


121 街区

日付 平成2年7月24日

NO.	- X -	- Y -
K.83	1204.132	2075.058
K.84	187.779	077.523
K.85	171.720	079.930
K.86	137.082	085.066
K.87	134.057	072.883
K.88	131.776	073.694
K.89	108.710	082.373
K.90	086.218	090.734
K.91	083.877	092.140
K.92	080.376	086.350
K.93	067.623	065.056
121#1	064.067	059.118
121#2	204.778	077.589
121#3	207.471	104.090
121#4	211.109	111.389
121#5	209.562	126.782
121#6	207.226	128.646
121#7	111.480	101.599
121#8	102.278	099.946
121#9	092.621	097.050
121#10	069.777	089.757
121#11	056.440	122.460
121#12	042.580	116.810

NO.	- X -	- Y -
121#36	1061.743	2066.913
121#37	072.061	084.144
121#38	105.996	087.134
121#39	118.471	090.658
121#40	116.455	097.799
121#41	116.036	097.681
121#42	120.399	098.895
121#43	120.774	099.002
121#44	122.708	090.377
121#45	134.612	093.720
121#46	138.961	094.942
121#47	151.604	110.315
121#48	149.773	098.091
121#49	151.265	094.596
121#50	155.199	093.958
121#51	156.867	104.954
121#52	169.942	091.772
121#53	170.514	095.612
121#54	171.577	102.752
121#55	172.950	111.967
121#56	190.349	121.259
121#57	188.600	109.616
121#58	186.143	093.264

街区面積 4743.715  
 合計面積 4743.748  
 縮尺 1:800

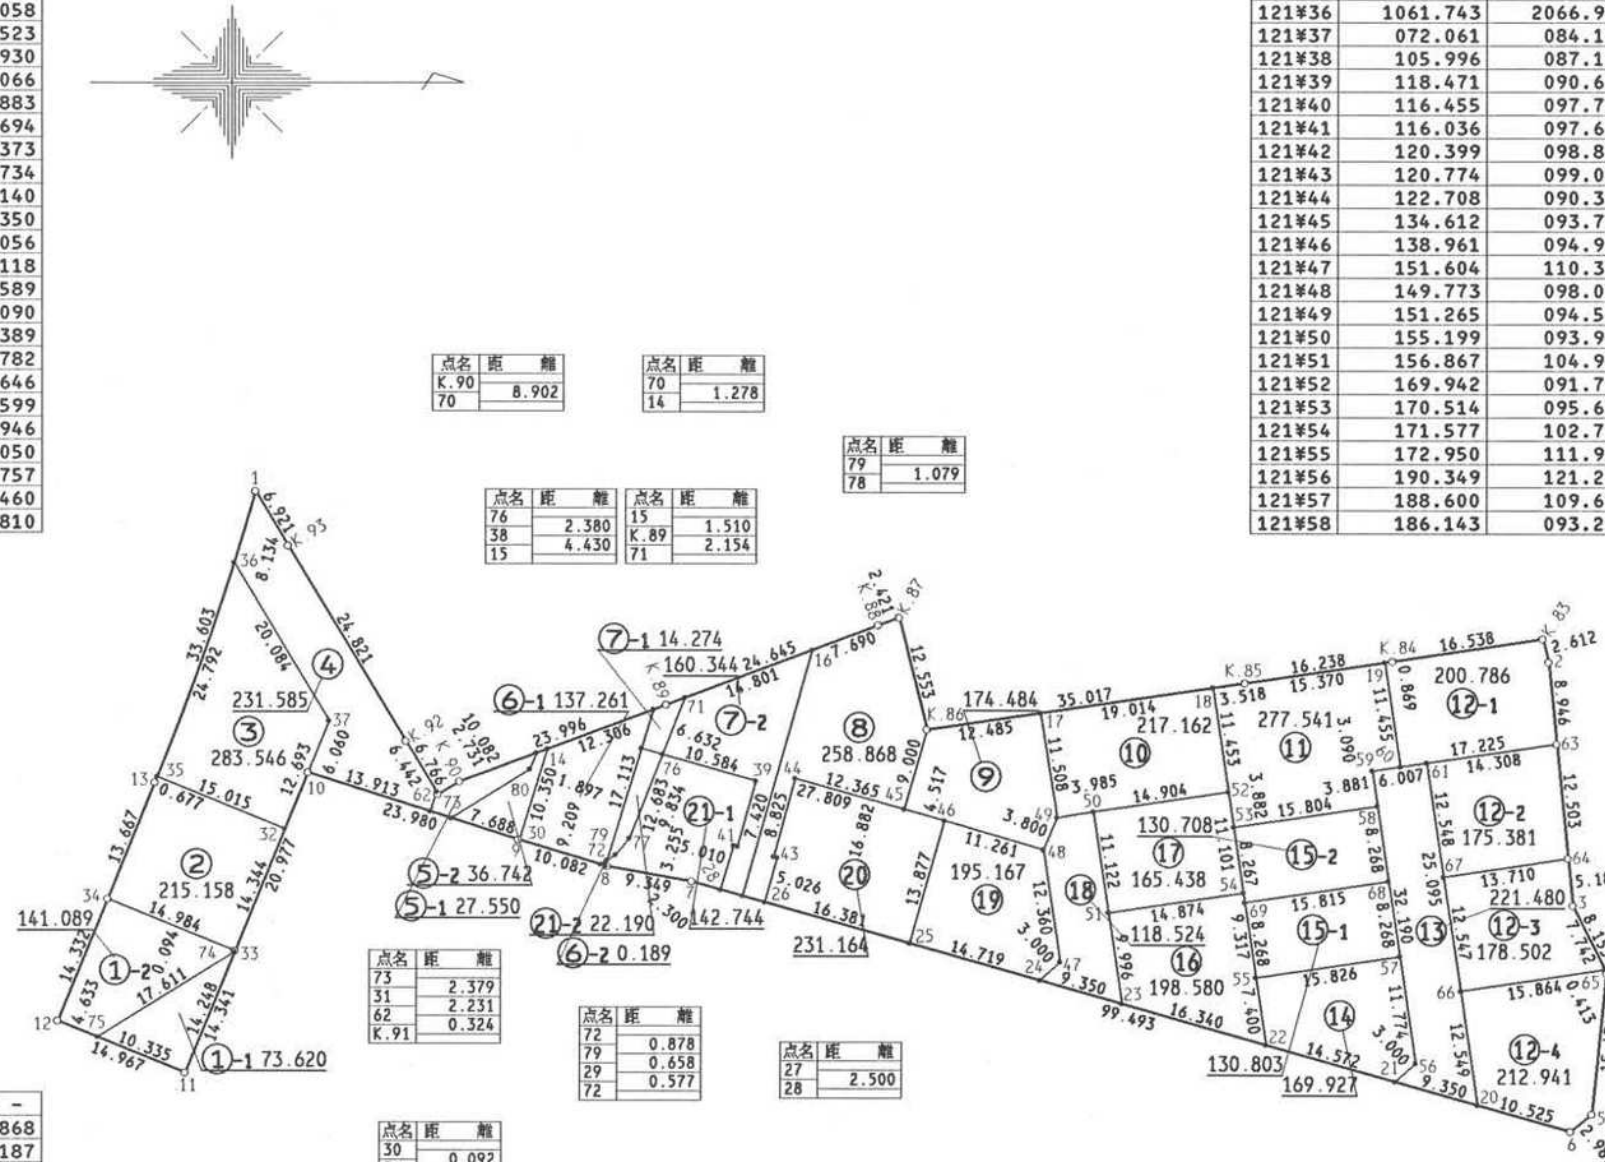

NO.	- X -	- Y -
121#13	1053.115	2090.868
121#14	095.760	087.187
121#15	107.295	082.899
121#16	124.579	076.402
121#17	149.432	083.235
121#18	168.240	080.446
121#19	186.920	077.652
121#20	197.097	125.785
121#21	188.099	123.243
121#22	174.076	119.281
121#23	158.351	114.839
121#24	149.353	112.298
121#25	135.188	108.296
121#26	119.424	103.843
121#27	117.018	103.163
121#28	114.612	102.484
121#29	102.083	099.888
121#30	092.709	097.077
121#31	083.031	093.989
121#32	067.277	095.901
121#33	061.869	109.186
121#34	047.990	103.538
121#35	053.370	090.241

NO.	- X -	- Y -
121#59	1185.565	2089.426
121#60	188.623	088.980
121#61	191.509	088.558
121#62	083.709	091.863
121#63	205.667	086.491
121#64	206.931	098.930
121#65	210.925	111.019
121#66	195.237	113.375
121#67	193.373	100.967
121#68	187.372	101.440
121#69	171.732	103.789
121#70	094.562	087.632
121#71	110.726	081.614
121#72	101.530	099.722
121#73	085.297	094.712
121#74	061.834	109.273
121#75	046.870	118.559
121#76	108.286	087.781
121#77	104.668	096.925
121#78	103.193	098.690
121#79	102.276	099.259
121#80	093.864	089.396

現地とは必ずしも一致しないことがあります。  
 あくまで参考図としてご利用ください。  
 資料(写し)によって発生した  
 直接または間接の損失、損害等については  
 市では一切の責任を負いません。