

君津市 中野 地区 画地原子

58 街区


日付 平成2年7月24日

NO.	- X -	- Y -
N.85	437.868	3362.488
N.85-1	444.126	368.328
N.86	452.341	375.964
58#1	447.035	298.372
58#2	449.607	297.017
58#3	492.743	304.322
58#4	494.264	306.923
58#5	464.673	387.039
58#6	424.802	348.666
58#7	469.261	300.336
58#8	483.587	335.827
58#9	479.755	346.198
58#10	475.932	356.552
58#11	444.126	368.328
58#12	426.650	344.486
58#13	429.231	338.712
58#14	432.461	331.339
58#15	437.352	320.274
58#16	440.293	313.663
58#17	461.450	321.480
58#18	459.447	326.902
58#19	458.951	328.246
58#20	455.620	337.261
58#21	454.764	339.580
58#22	451.978	347.120
58#23	451.791	347.628
58#24	449.794	353.034
58#25	479.282	347.562
58#26	478.216	350.364


NO.	- X -	- Y -
58#27	473.884	3362.092
58#28	472.857	364.910
58#29	466.492	382.139
58#30	448.700	355.996
58#31	454.058	341.444
58#32	470.705	331.057
58#33	466.870	341.437
58#34	466.370	342.792
58#35	465.330	345.607
58#36	463.046	351.791
58#37	460.998	357.332
58#38	459.959	360.146
58#39	454.792	374.133
58#40	464.300	382.672

NO.	- X -	- Y -
58#41	464.788	3312.445
58#42	463.685	315.430
58#43	444.173	304.844
58#44	442.889	307.748
58#45	451.396	348.696
58#46	441.190	344.919
58#47	428.526	340.241
58#48	439.585	349.265
58#49	436.557	357.462
58#50	425.898	346.186
58#51	432.692	330.817
58#52	434.663	326.358
58#53	456.644	334.490
58#54	454.960	339.050
58#55	449.356	354.219
58#56	439.148	350.447
58#57	450.084	324.968
58#58	446.787	333.892
58#59	433.502	328.984
58#60	447.770	331.232

街区面積 3569.219  
合計面積 3569.206  
縮尺 1:400

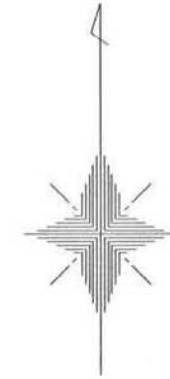

点名	距離	離
1	2.664	

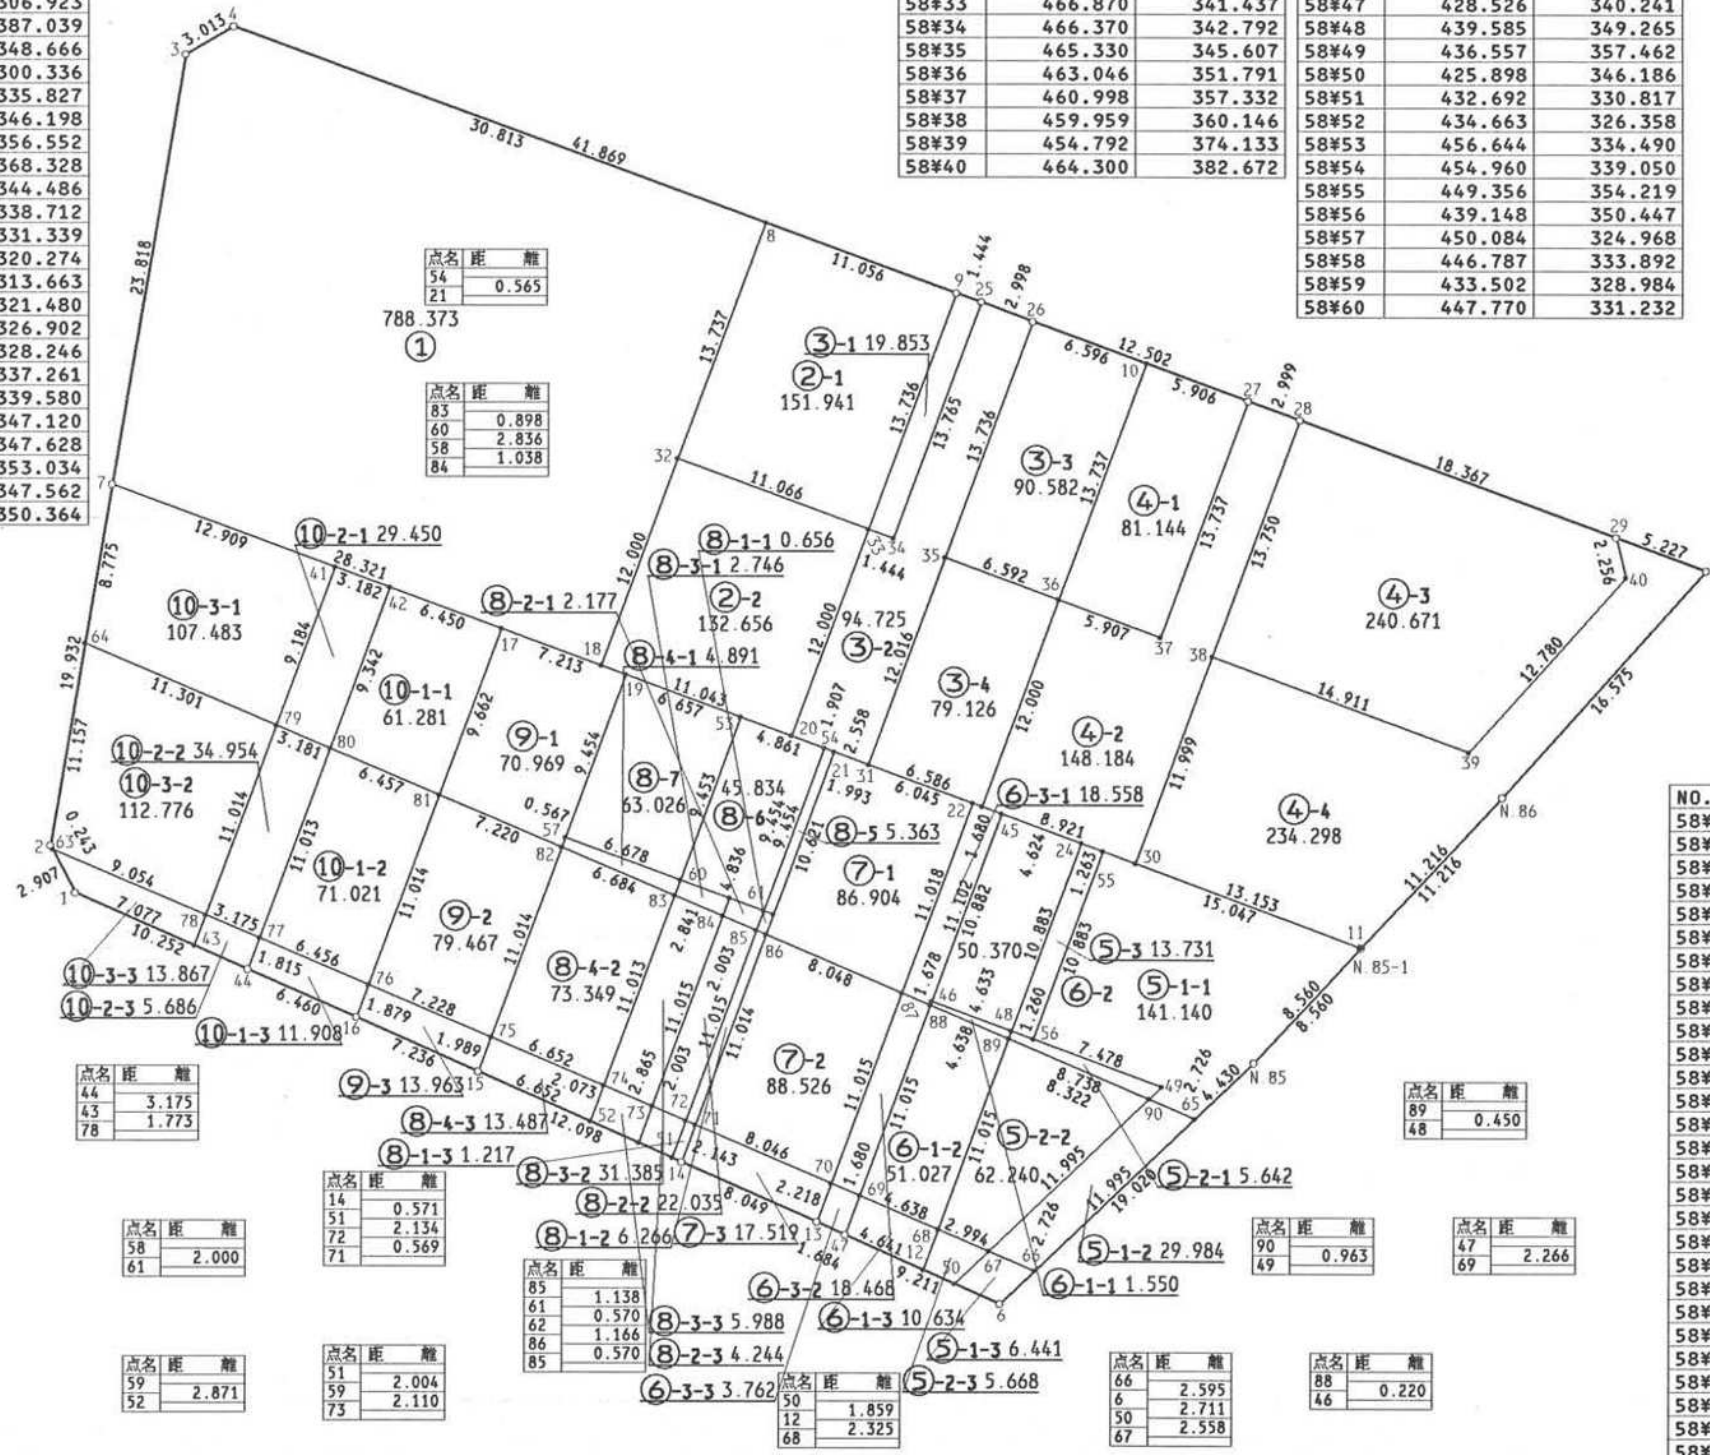

NO.	- X -	- Y -
58#61	446.094	3335.768
58#62	445.896	336.302
58#63	449.392	297.130
58#64	460.608	298.875
58#65	434.825	359.269
58#66	426.585	350.552
58#67	427.655	348.045
58#68	428.831	345.292
58#69	430.652	341.026
58#70	431.311	339.481
58#71	434.471	332.081
58#72	434.694	331.557
58#73	435.481	329.715
58#74	436.606	327.080
58#75	439.218	320.962
58#76	442.056	314.314
58#77	444.591	308.377
58#78	445.837	305.457
58#79	456.171	309.268
58#80	454.922	312.193
58#81	452.387	318.132
58#82	449.552	324.772
58#83	446.928	330.919
58#84	445.813	333.532
58#85	445.026	335.374
58#86	444.802	335.898
58#87	441.643	343.300
58#88	440.984	344.843
58#89	439.163	349.109
58#90	435.895	356.762

現地とは必ずしも一致しないことがあります。  
あくまで参考図としてご利用ください。  
資料(写し)によって発生した  
直接または間接の損失、損害等については  
市では一切の責任を負いません。