



君津市 中野 地区 画地原子

101 街区

日付 平成2年7月24日

街区面積 8499.636
 合計面積 8499.625
 縮尺 1:600

NO.	- X -	- Y -
101#45	1158.643	2699.395
101#46	157.282	702.725
101#47	153.481	712.023
101#48	152.730	713.860
101#49	151.198	717.608
101#50	142.347	739.263
101#51	141.859	740.457
101#52	141.663	740.936
101#53	141.101	742.309
101#54	126.291	778.546
101#55	126.265	778.609
101#56	137.857	750.248
101#57	131.641	765.456
101#58	128.297	773.557
101#59	135.817	755.238
101#60	108.651	744.095
101#61	132.084	764.371
101#62	104.847	753.196
101#63	127.056	700.084
101#64	143.222	706.716
101#65	144.361	703.941
101#66	155.000	708.306

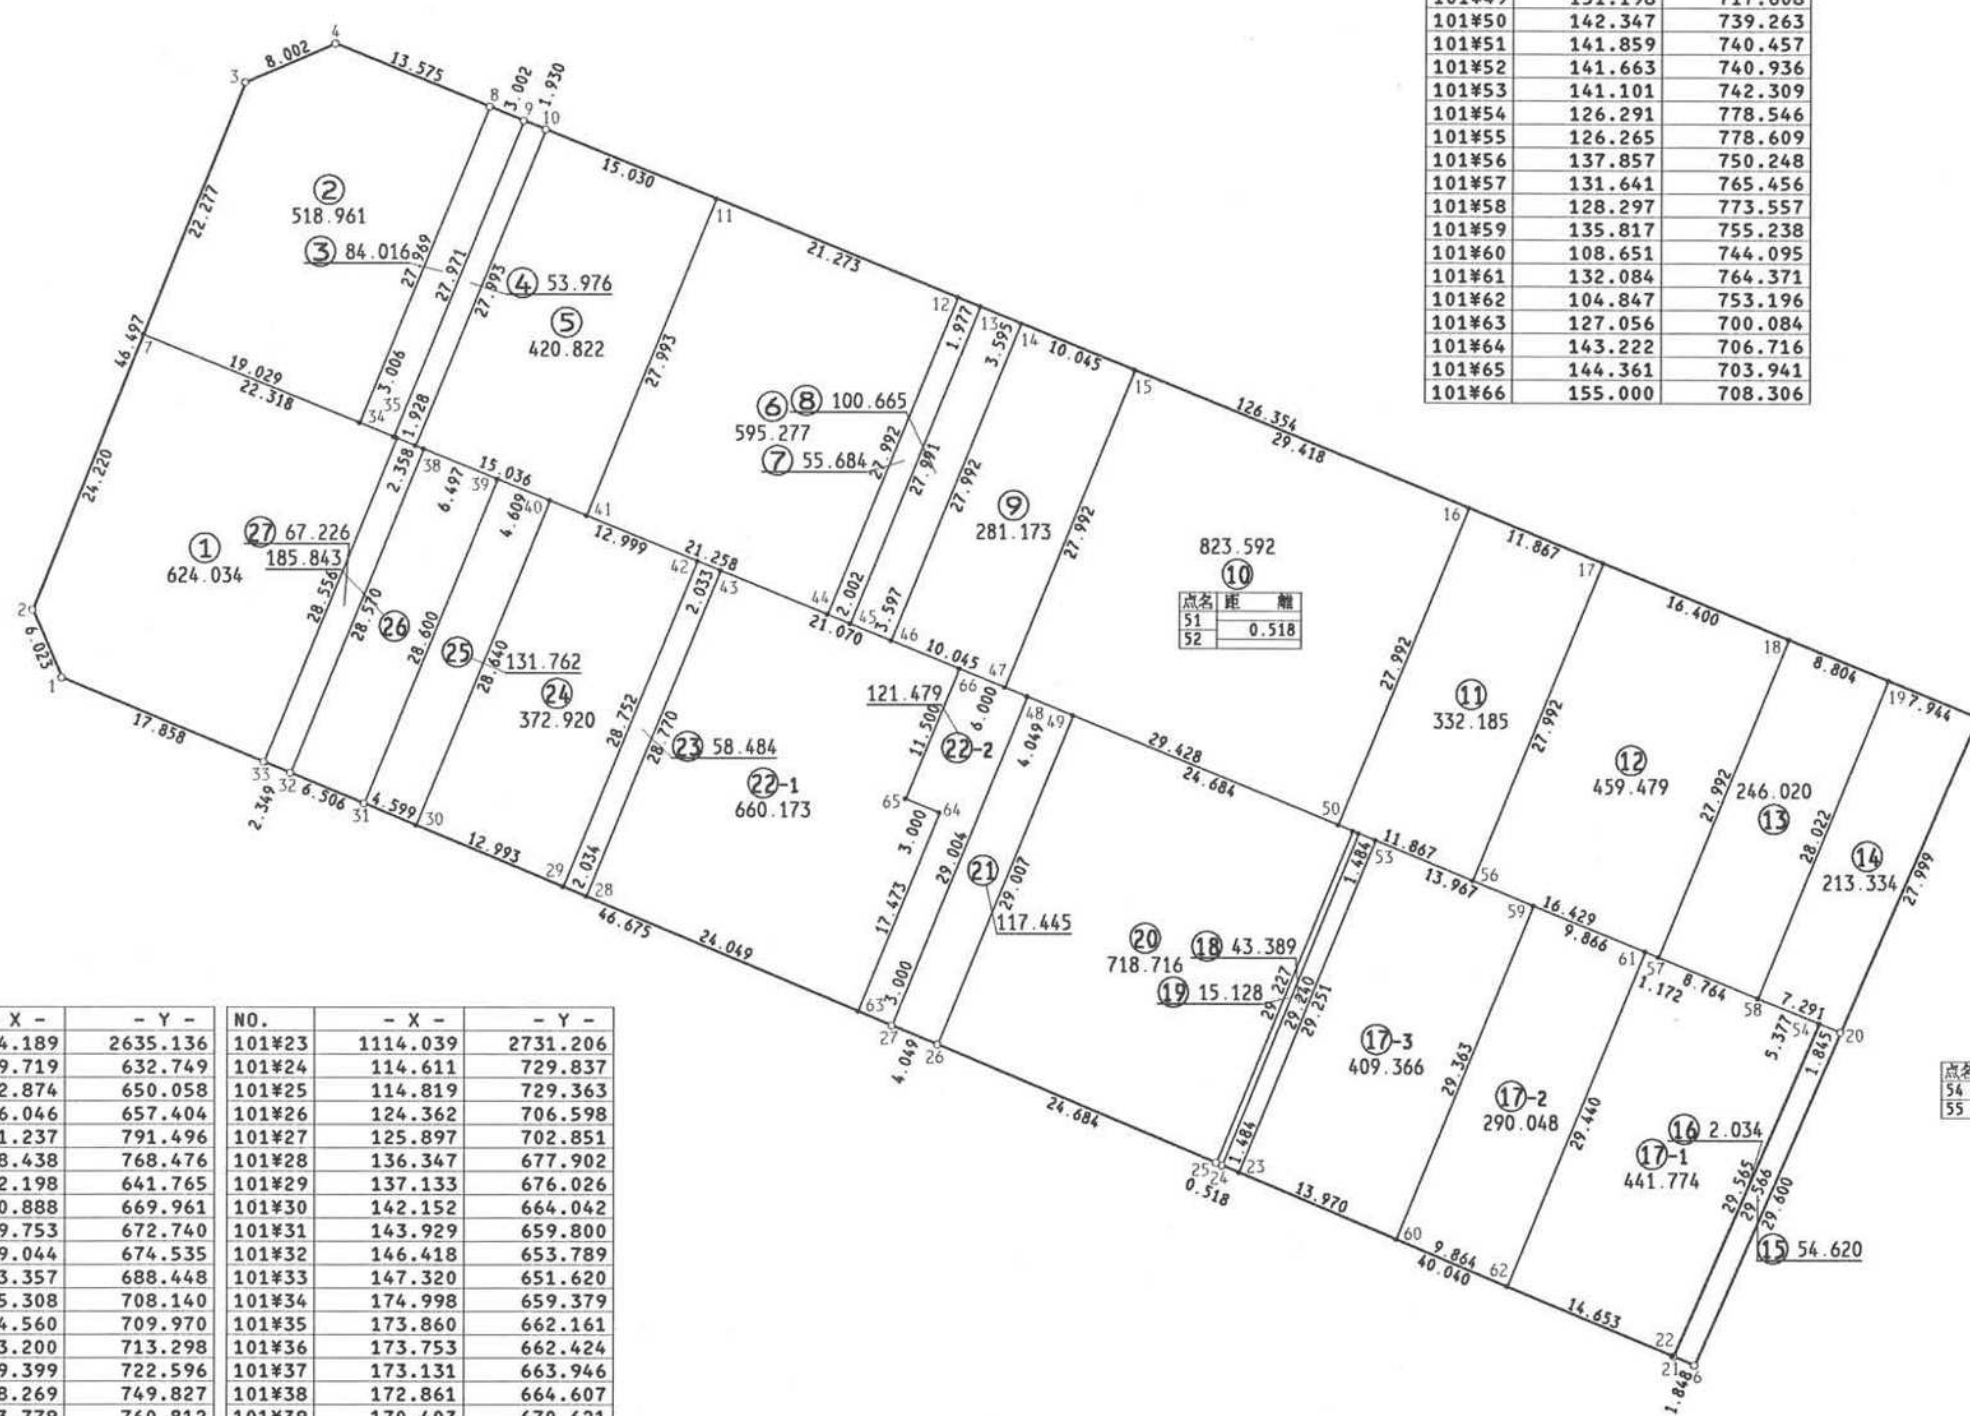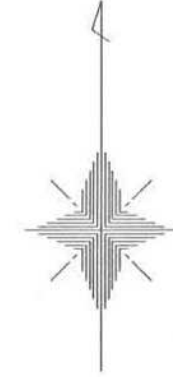

NO.	- X -	- Y -	NO.	- X -	- Y -
101#1	1154.189	2635.136	101#23	1114.039	2731.206
101#2	159.719	632.749	101#24	114.611	729.837
101#3	202.874	650.058	101#25	114.819	729.363
101#4	206.046	657.404	101#26	124.362	706.598
101#5	151.237	791.496	101#27	125.897	702.851
101#6	098.438	768.476	101#28	136.347	677.902
101#7	182.198	641.765	101#29	137.133	676.026
101#8	200.888	669.961	101#30	142.152	664.042
101#9	199.753	672.740	101#31	143.929	659.800
101#10	199.044	674.535	101#32	146.418	653.789
101#11	193.357	688.448	101#33	147.320	651.620
101#12	185.308	708.140	101#34	174.998	659.379
101#13	184.560	709.970	101#35	173.860	662.161
101#14	183.200	713.298	101#36	173.753	662.424
101#15	179.399	722.596	101#37	173.131	663.946
101#16	168.269	749.827	101#38	172.861	664.607
101#17	163.779	760.812	101#39	170.403	670.621
101#18	157.574	775.993	101#40	168.659	674.887
101#19	154.243	784.143	101#41	167.442	677.864
101#20	125.566	780.317	101#42	163.741	686.920
101#21	099.169	766.779	101#43	162.972	688.802
101#22	099.196	766.715	101#44	159.400	697.542

現地とは必ずしも一致しないことがあります。あくまで参考図としてご利用ください。
 資料(写し)によって発生した直接または間接の損失、損害等については市では一切の責任を負いません。