
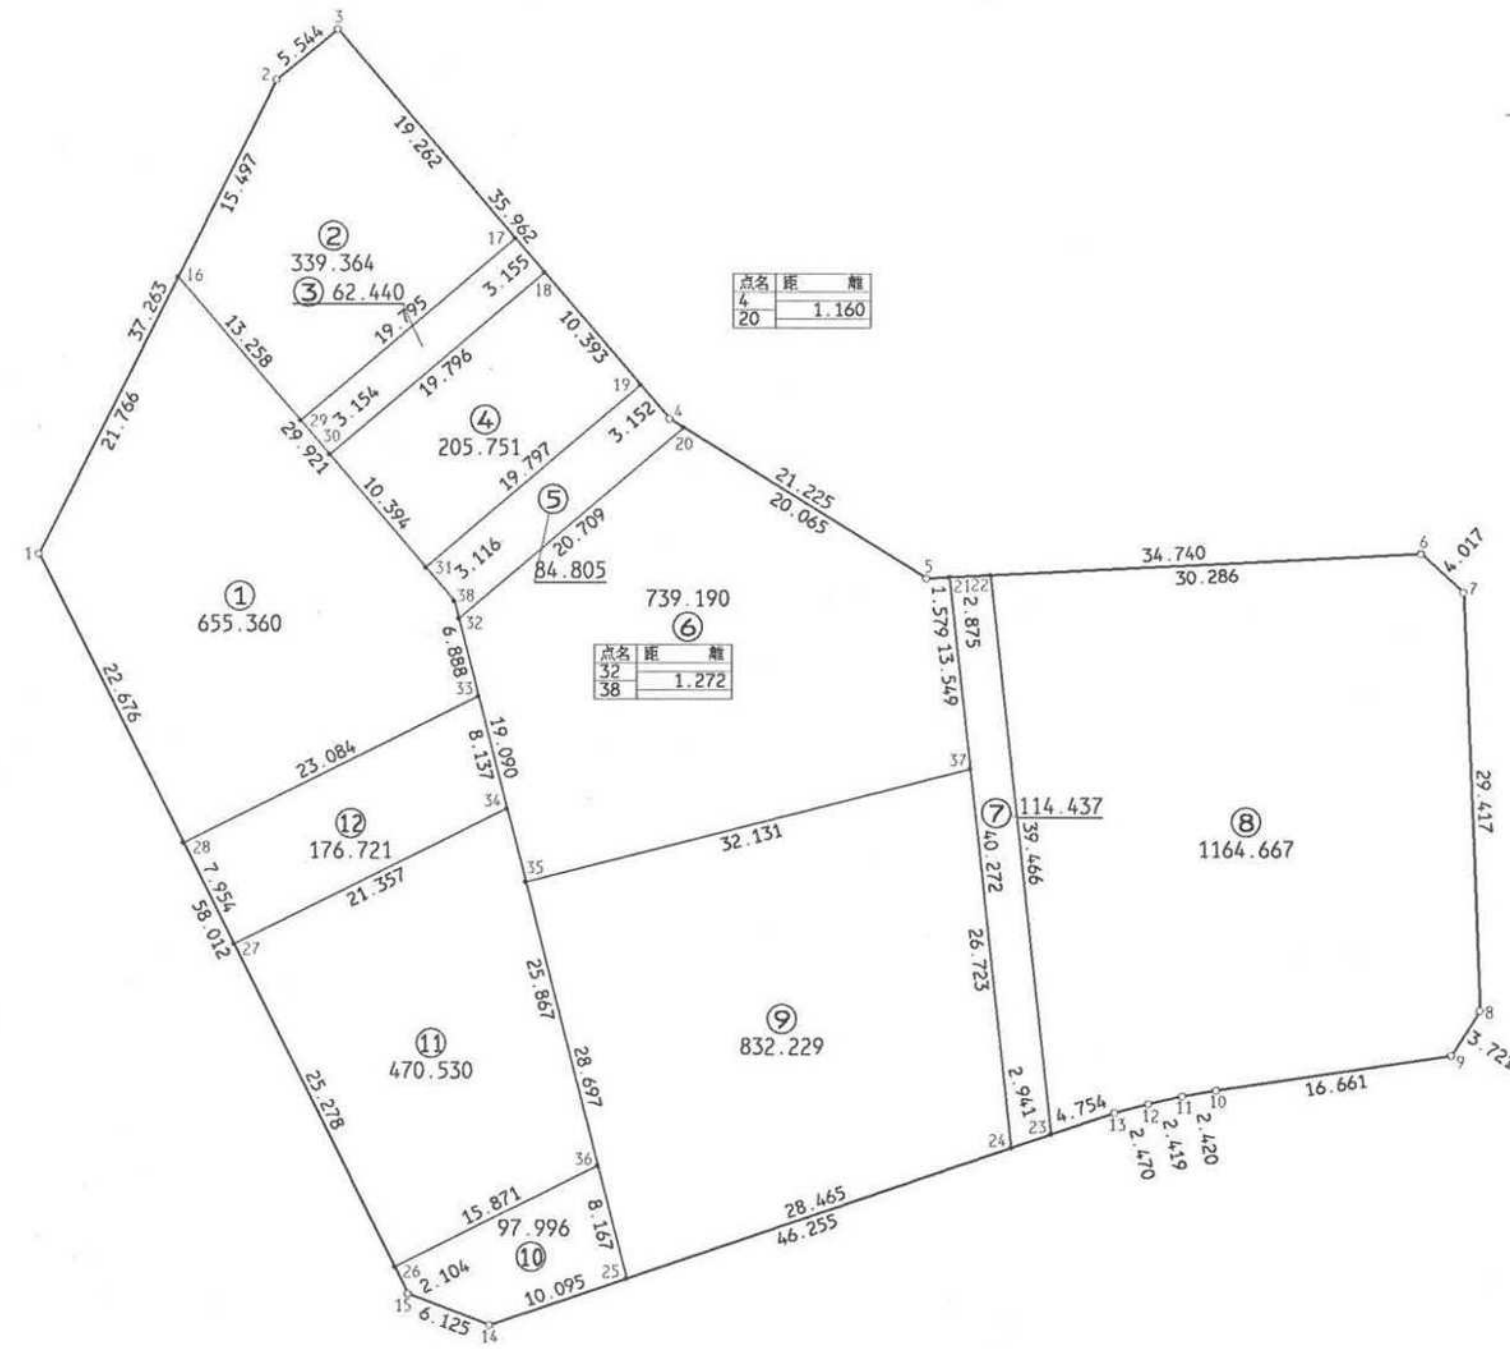


街区面積 4943.454
合計面積 4943.490
縮尺 1:500

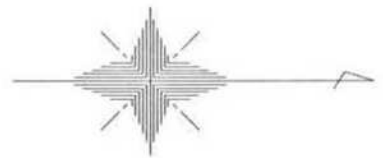

NO.	- X -	- Y -
68#1	1100.620	4426.163
68#2	117.206	392.795
68#3	121.484	389.268
68#4	144.800	416.648
68#5	162.822	427.860
68#6	197.516	426.067
68#7	200.482	428.776
68#8	201.662	458.169
68#9	199.667	461.310
68#10	183.186	463.750
68#11	180.803	464.171
68#12	178.440	464.690
68#13	176.054	465.330
68#14	132.271	480.249
68#15	126.552	478.056
68#16	110.308	406.672
68#17	133.973	403.933
68#18	136.018	406.335
68#19	142.756	414.248
68#20	145.785	417.261
68#21	164.399	427.778
68#22	167.270	427.630
68#23	171.554	466.863
68#24	168.770	467.812
68#25	141.826	476.993
68#26	125.611	476.174
68#27	114.312	453.562
68#28	110.756	446.447
68#29	118.902	416.767
68#30	120.946	419.169
68#31	127.684	427.083
68#32	130.018	430.688
68#33	131.406	436.129
68#34	133.416	444.014
68#35	134.735	449.186
68#36	139.808	469.079
68#37	165.870	441.247
68#38	129.704	429.455

現地とは必ずしも一致しないことがあります。
あくまで参考図としてご利用ください。
資料（写し）によって発生した
直接または間接の損失、損害等については
市では一切の責任を負いません。