


君津市 北子安 地区 画地原子

8 街区 日付 平成5年4月22日

NO.	- X -	- Y -	NO.	- X -	- Y -	NO.	- X -	- Y -
K.188	1271.716	4042.852	8#10	1316.908	4096.263	8#31	1292.374	4112.153
K.188'	271.998	040.327	8#11	318.414	098.924	8#32	290.595	108.944
K.189	277.286	045.306	8#12	319.967	101.568	8#33	288.874	105.707
K.189'	279.100	043.456	8#13	321.533	104.200	8#34	287.172	102.456
K.190	279.411	049.889	8#14	323.105	106.805	8#35	285.503	099.182
K.190'	281.514	048.662	8#15	324.710	109.395	8#36	283.873	095.880
K.191	285.203	057.967	8#16	326.355	111.991	8#37	282.292	092.582
K.191'	287.223	056.623	8#17	328.018	114.555	8#38	280.753	089.252
K.192	288.048	062.586	8#18	329.703	117.097	8#39	279.263	085.907
K.192'	289.856	060.899	8#19	331.430	119.646	8#40	277.805	082.535
K.193	304.620	074.447	8#20	333.196	122.159	8#41	276.384	079.149
8#1	264.522	044.254	8#21	334.981	124.645	8#42	275.013	075.750
8#2	306.409	075.684	8#22	336.789	127.107	8#43	273.691	072.322
8#3	307.134	077.281	8#23	338.619	129.558	8#44	272.404	068.883
8#4	308.431	080.032	8#24	337.250	132.233	8#45	271.166	065.422
8#5	309.762	082.768	8#25	314.476	143.066	8#46	269.961	061.964
8#6	311.135	085.515	8#26	310.562	141.946	8#47	268.800	058.481
8#7	312.551	088.232	8#27	299.917	124.744	8#48	267.684	054.986
8#8	313.989	090.921	8#28	297.988	121.626			
8#9	315.435	093.587	8#29	296.082	118.486			
			8#30	294.213	115.329			

街区面積 2816.504
合計面積 2816.461
縮尺 1:400

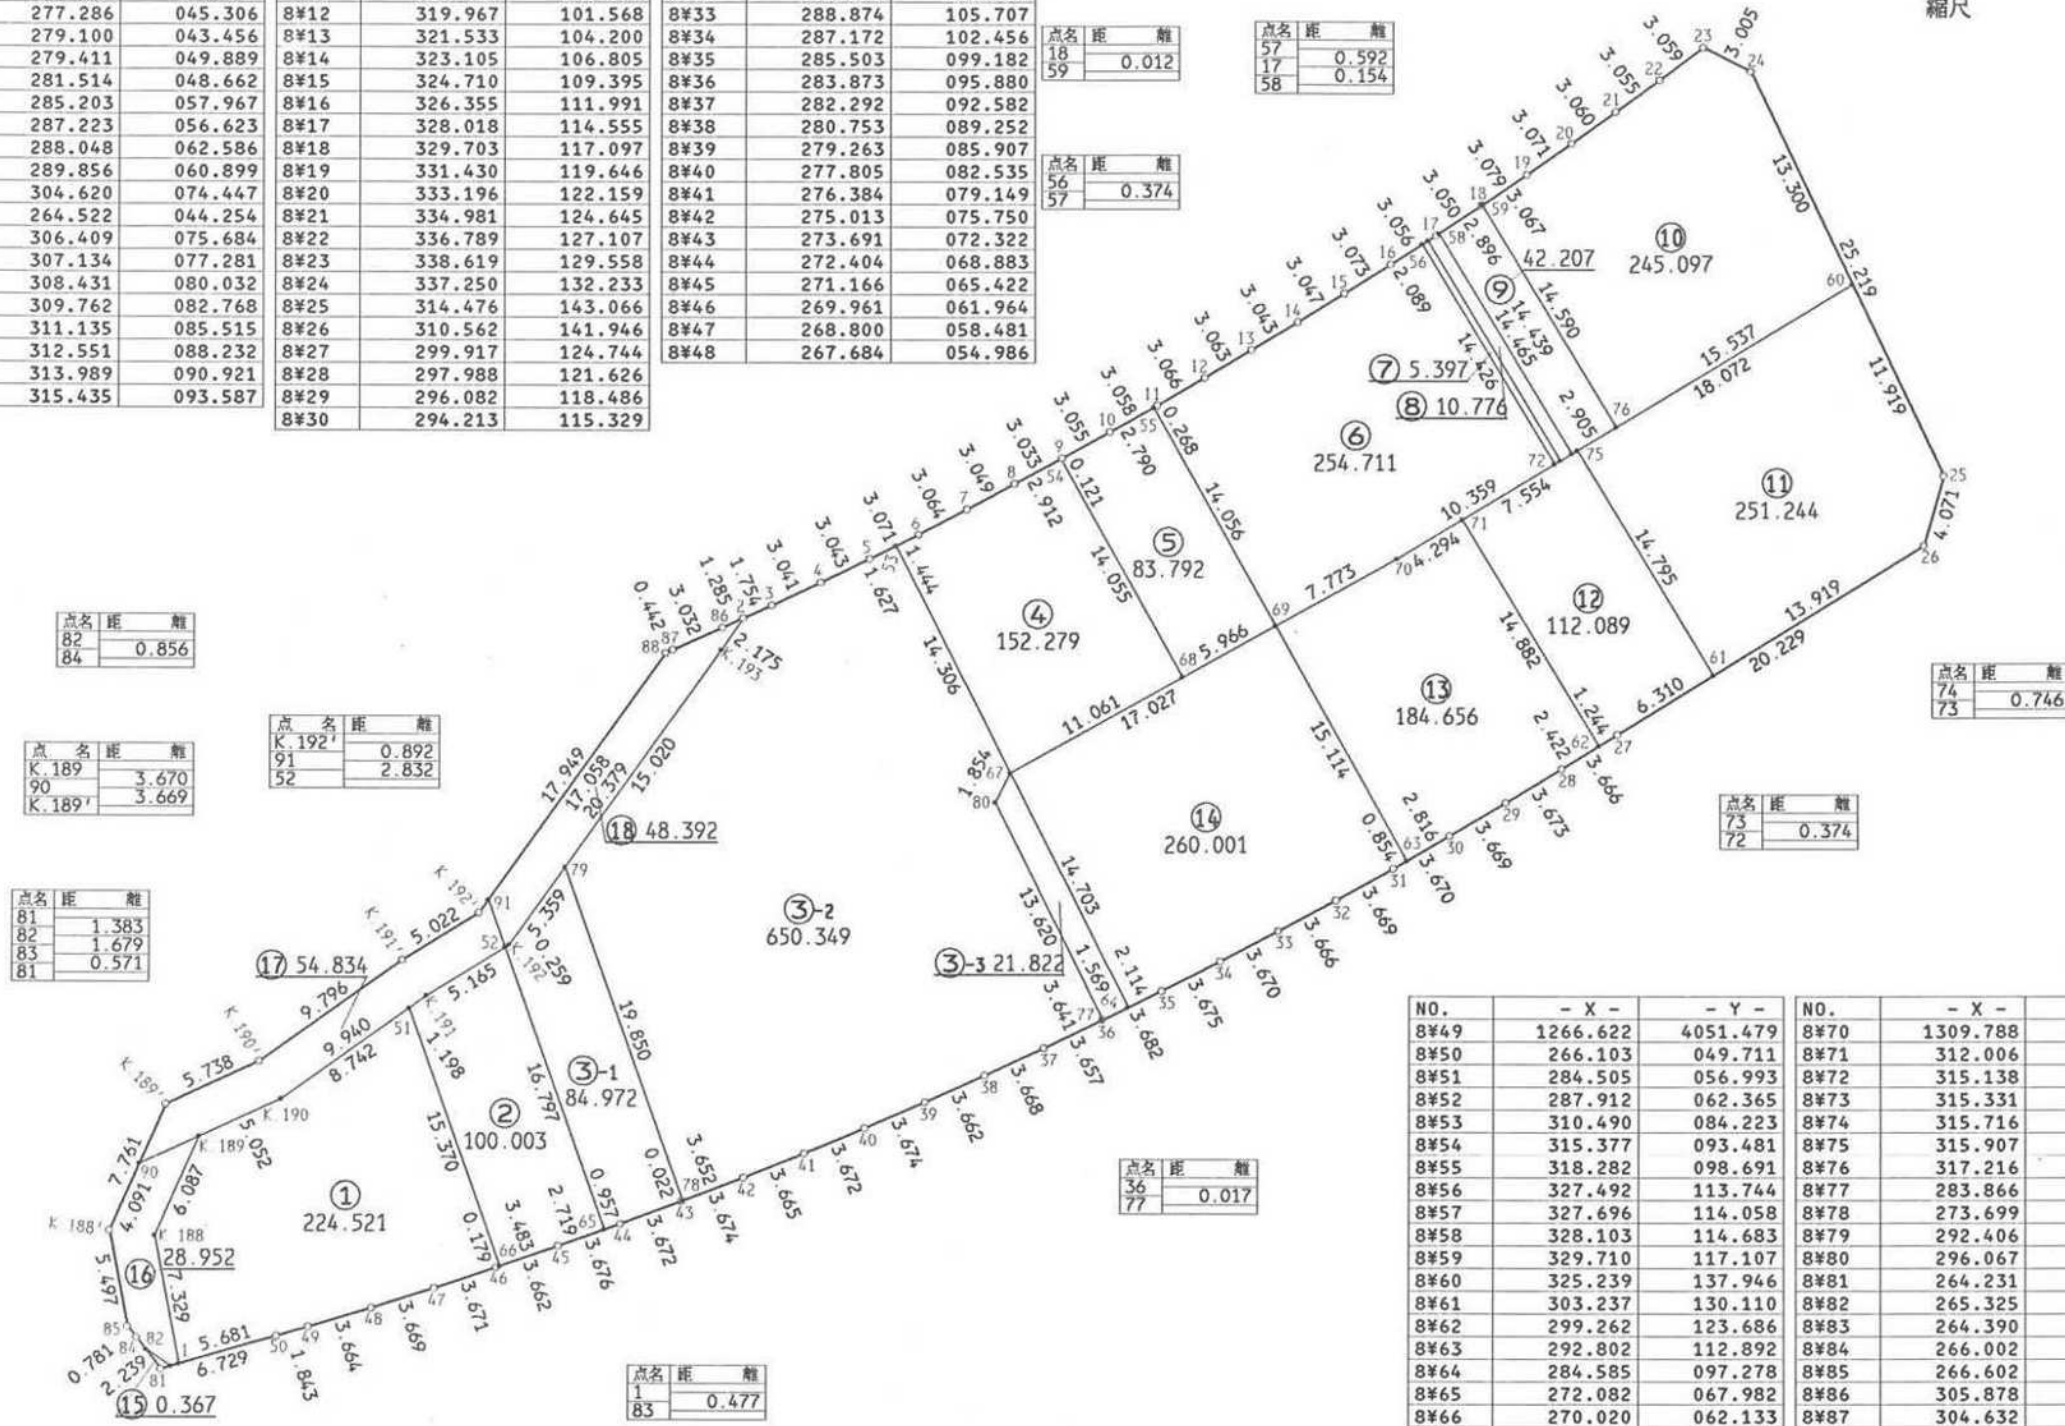

NO.	- X -	- Y -	NO.	- X -	- Y -
8#49	1266.622	4051.479	8#70	1309.788	4112.324
8#50	266.103	049.711	8#71	312.006	116.001
8#51	284.505	056.993	8#72	315.138	121.194
8#52	287.912	062.365	8#73	315.331	121.514
8#53	310.490	084.223	8#74	315.716	122.153
8#54	315.377	093.481	8#75	315.907	122.470
8#55	318.282	098.691	8#76	317.216	124.641
8#56	327.492	113.744	8#77	283.866	095.865
8#57	327.696	114.058	8#78	273.699	072.343
8#58	328.103	114.683	8#79	292.406	065.705
8#59	329.710	117.107	8#80	296.067	089.812
8#60	325.239	137.946	8#81	264.231	043.248
8#61	303.237	130.110	8#82	265.325	042.402
8#62	299.262	123.686	8#83	264.390	043.796
8#63	292.802	112.892	8#84	266.002	041.878
8#64	284.585	097.278	8#85	266.602	041.378
8#65	272.082	067.982	8#86	305.878	074.514
8#66	270.020	062.133	8#87	304.632	071.750
8#67	297.715	090.661	8#88	304.452	071.346
8#68	303.100	100.323	8#89	275.742	041.977
8#69	306.004	105.534	8#91	290.581	061.418

現地とは必ずしも一致しないことがあります。
あくまで参考図としてご利用ください。
資料（写し）によって発生した
直接または間接の損失、損害等については
市では一切の責任を負いません。