



君津市 北子安 地区 画地原子

16 街区 日付 平成5年4月22日

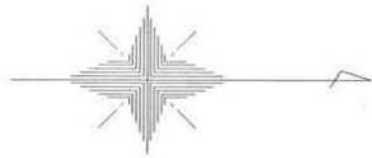

NO.	- X -	- Y -	NO.	- X -	- Y -
16#21	1467.393	4383.142	16#41	1406.155	4342.126
16#22	464.303	385.762	16#42	415.787	342.810
16#23	420.580	381.852	16#43	438.040	337.395
16#24	346.868	366.872	16#44	467.824	344.299
16#25	344.268	365.376	16#45	468.923	358.624
16#26	341.805	362.676	16#46	452.939	384.746
16#27	339.340	359.949	16#47	441.943	383.762
16#28	336.912	357.201	16#48	413.124	380.337
16#29	334.514	354.423	16#49	403.581	378.397
16#30	332.138	351.619	16#50	365.192	370.596
16#31	329.806	348.800	16#51	342.903	363.880
16#32	327.488	345.957	16#52	351.964	347.463
16#33	325.183	343.096	16#53	353.560	350.042
16#34	322.922	340.224	16#54	368.129	353.267
16#35	320.678	337.315	16#55	438.826	346.739
16#36	318.490	334.417	16#56	440.031	361.057
16#37	316.298	331.462	16#57	450.868	360.144
16#38	314.135	328.498	16#58	318.052	333.827
16#39	330.962	313.522	16#59	336.478	322.437
16#40	368.852	337.013			

街区面積 6392.572
合計面積 6392.581
縮尺 1:600

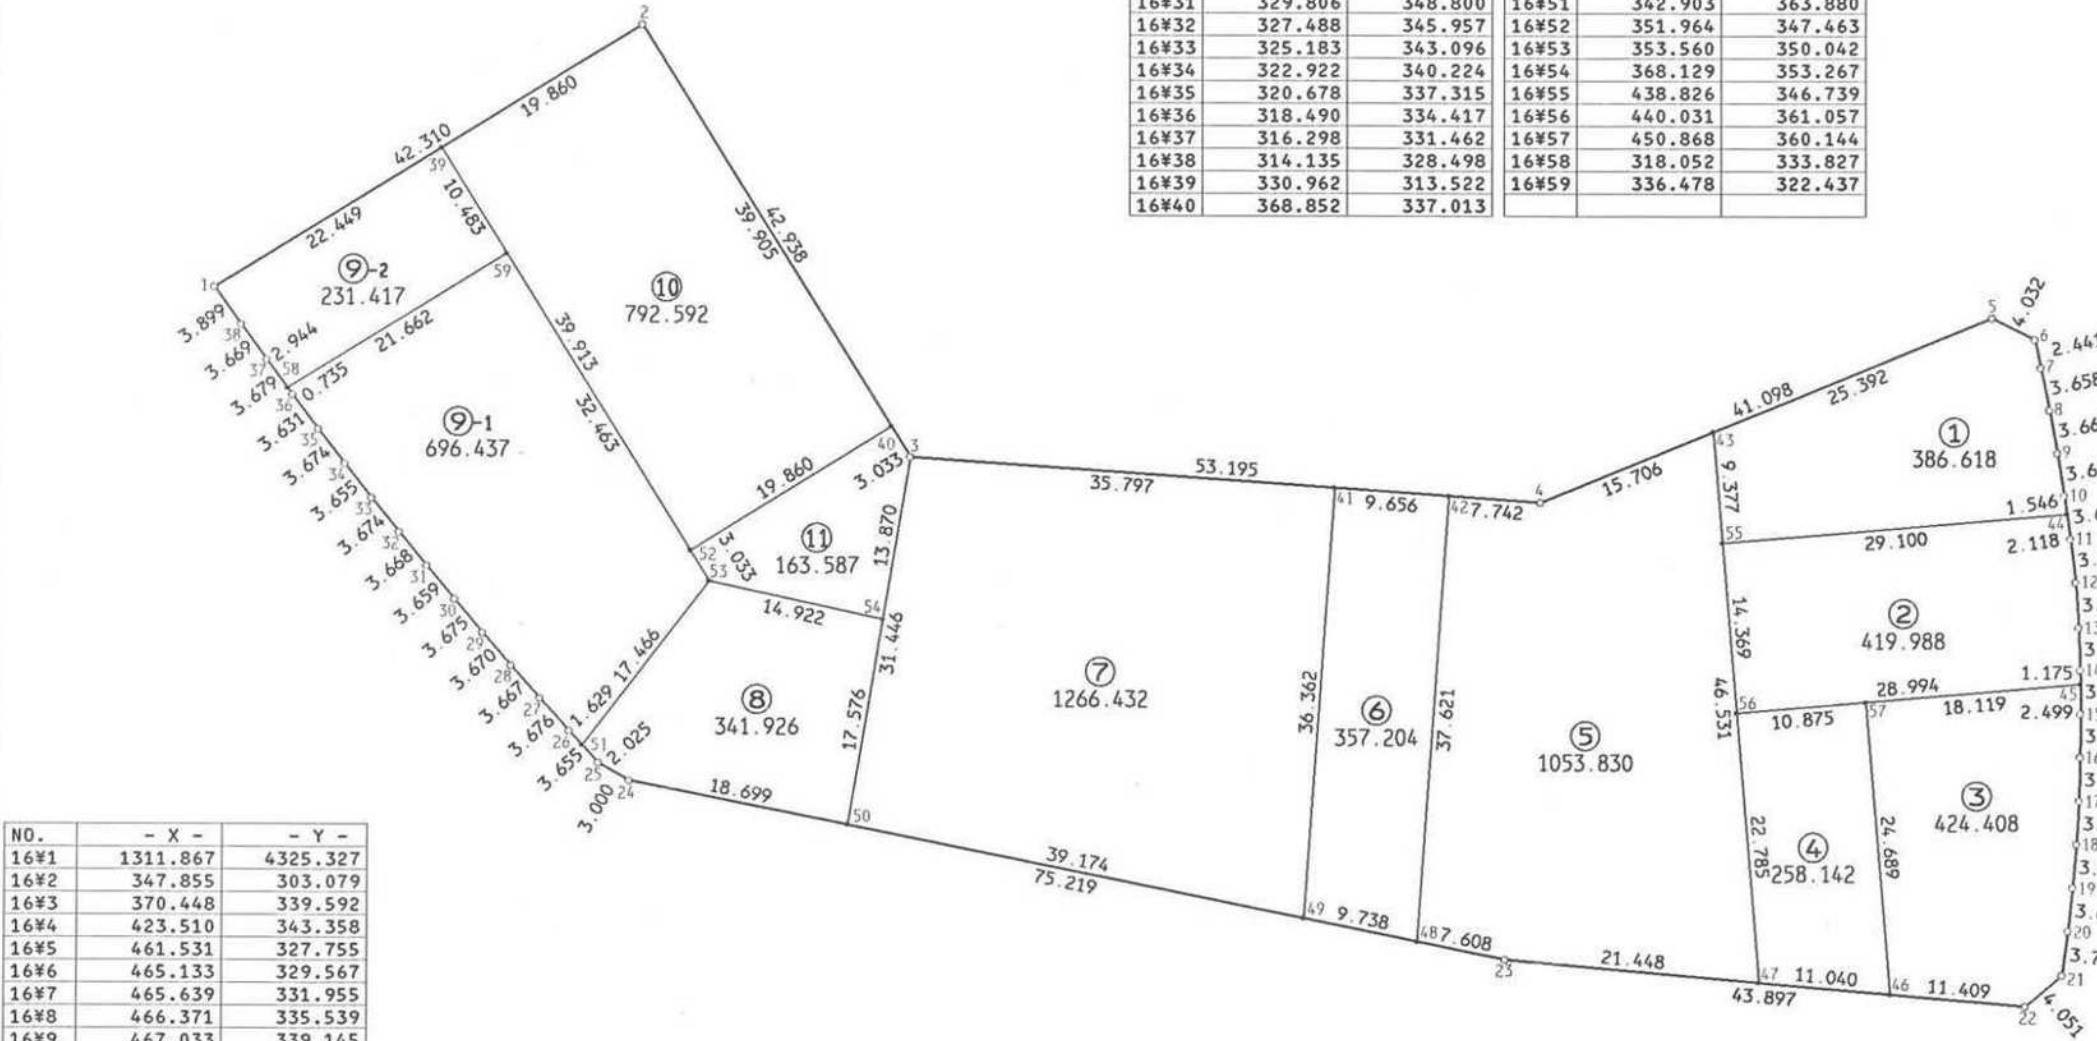

NO.	- X -	- Y -
16#1	1311.867	4325.327
16#2	347.855	303.079
16#3	370.448	339.592
16#4	423.510	343.358
16#5	461.531	327.755
16#6	465.133	329.567
16#7	465.639	331.955
16#8	466.371	335.539
16#9	467.033	339.145
16#10	467.605	342.769
16#11	468.123	346.396
16#12	468.564	350.036
16#13	468.810	353.890
16#14	468.917	357.449
16#15	468.936	361.123
16#16	468.914	364.786
16#17	468.826	368.495
16#18	468.612	372.139
16#19	468.286	375.789
16#20	467.891	379.435

現地とは必ずしも一致しないことがあります。
あくまで参考図としてご利用ください。
資料（写し）によって発生した
直接または間接の損失、損害等については
市では一切の責任を負いません。