
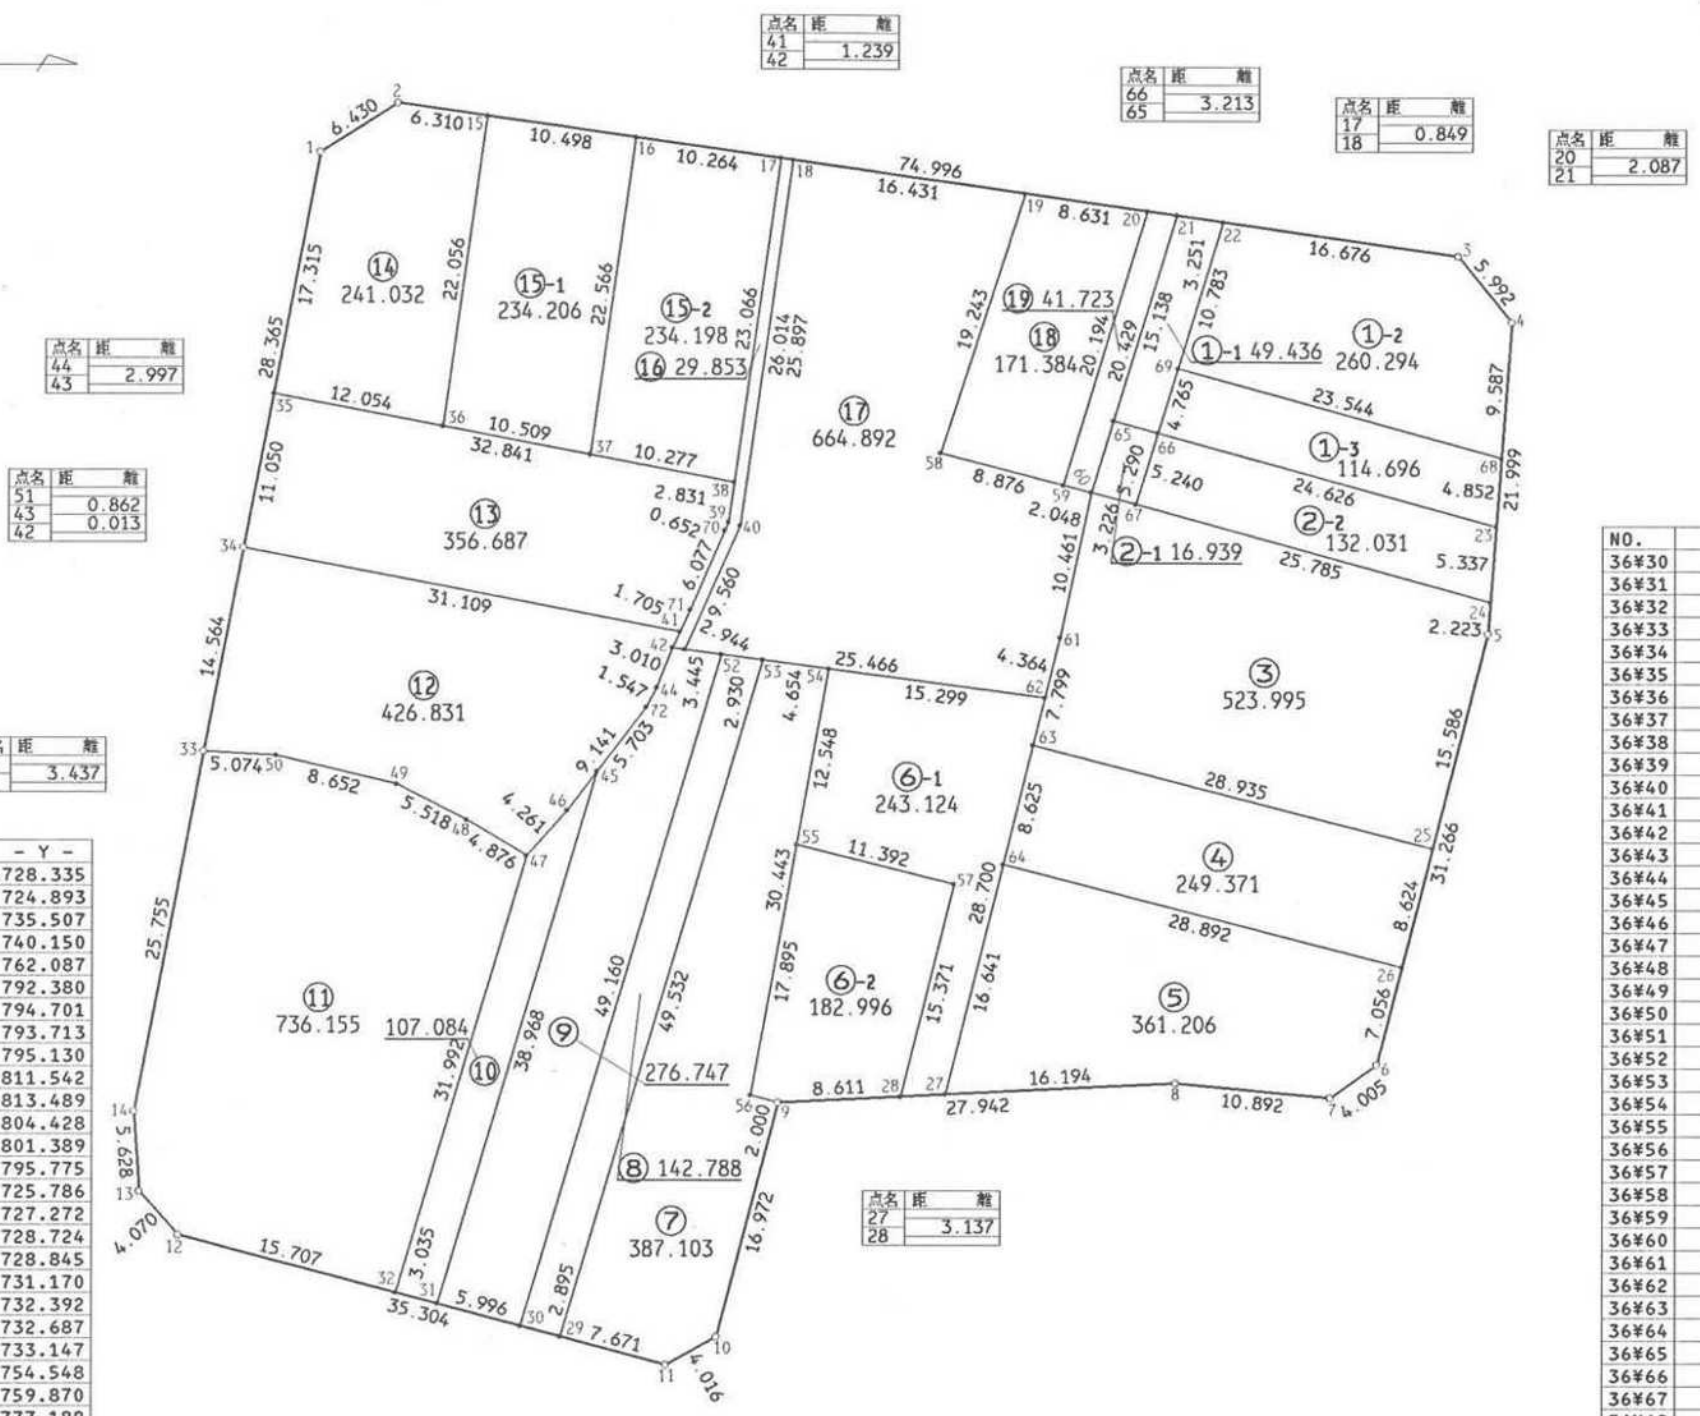


君津市 北子安 地区 画地原子

36 街区 日付 平成5年4月22日

街区面積 6184.766
合計面積 6184.771
縮尺 1:500

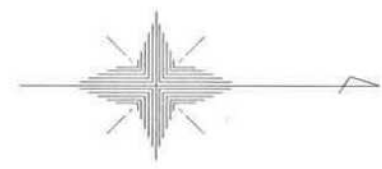

NO.	- X -	- Y -
36#1	1445.563	4728.335
36#2	450.994	724.893
36#3	525.235	735.507
36#4	529.023	740.150
36#5	527.366	762.087
36#6	519.625	792.380
36#7	516.361	794.701
36#8	505.514	793.713
36#9	477.608	795.130
36#10	473.285	811.542
36#11	469.773	813.489
36#12	435.652	804.428
36#13	432.945	801.389
36#14	432.551	795.775
36#15	457.240	725.786
36#16	467.632	727.272
36#17	477.793	728.724
36#18	478.633	728.845
36#19	494.899	731.170
36#20	503.443	732.392
36#21	505.509	732.687
36#22	508.727	733.147
36#23	527.936	754.548
36#24	527.534	759.870
36#25	523.508	777.188
36#26	521.373	785.544
36#27	489.341	794.534
36#28	486.208	794.693
36#29	462.359	811.521

NO.	- X -	- Y -
36#30	1459.561	4810.777
36#31	453.766	809.239
36#32	450.833	808.460
36#33	437.411	770.483
36#34	440.189	756.186
36#35	442.283	745.336
36#36	454.119	747.620
36#37	464.438	749.611
36#38	474.529	751.558
36#39	474.128	754.360
36#40	474.952	754.597
36#41	470.735	762.080
36#42	470.215	763.205
36#43	470.210	763.217
36#44	469.100	766.001
36#45	464.916	771.900
36#46	462.826	774.629
36#47	459.986	777.805
36#48	455.804	775.297
36#49	450.892	772.783
36#50	442.477	770.771
36#51	471.064	763.331
36#52	473.625	763.672
36#53	476.529	764.059
36#54	481.142	764.673
36#55	478.888	777.017
36#56	475.674	794.621
36#57	489.939	779.782
36#58	488.976	749.479
36#59	497.567	751.712
36#60	499.549	752.227
36#61	497.366	762.458
36#62	496.307	766.692
36#63	495.474	770.024
36#64	493.380	778.391
36#65	501.093	747.167
36#66	504.191	748.019
36#67	502.672	753.034
36#68	528.301	749.710
36#69	505.600	743.467
36#70	473.874	754.960
36#71	471.449	760.532
36#72	468.384	767.372

現地とは必ずしも一致しないことがあります。
あくまで参考図としてご利用ください。
資料（写し）によって発生した
直接または間接の損失、損害等については
市では一切の責任を負いません。