


君津市 北子安 地区 画地原子

41 街区

日付 平成5年4月22日

街区面積 17692.891
合計面積 17692.835
縮尺 1:1000

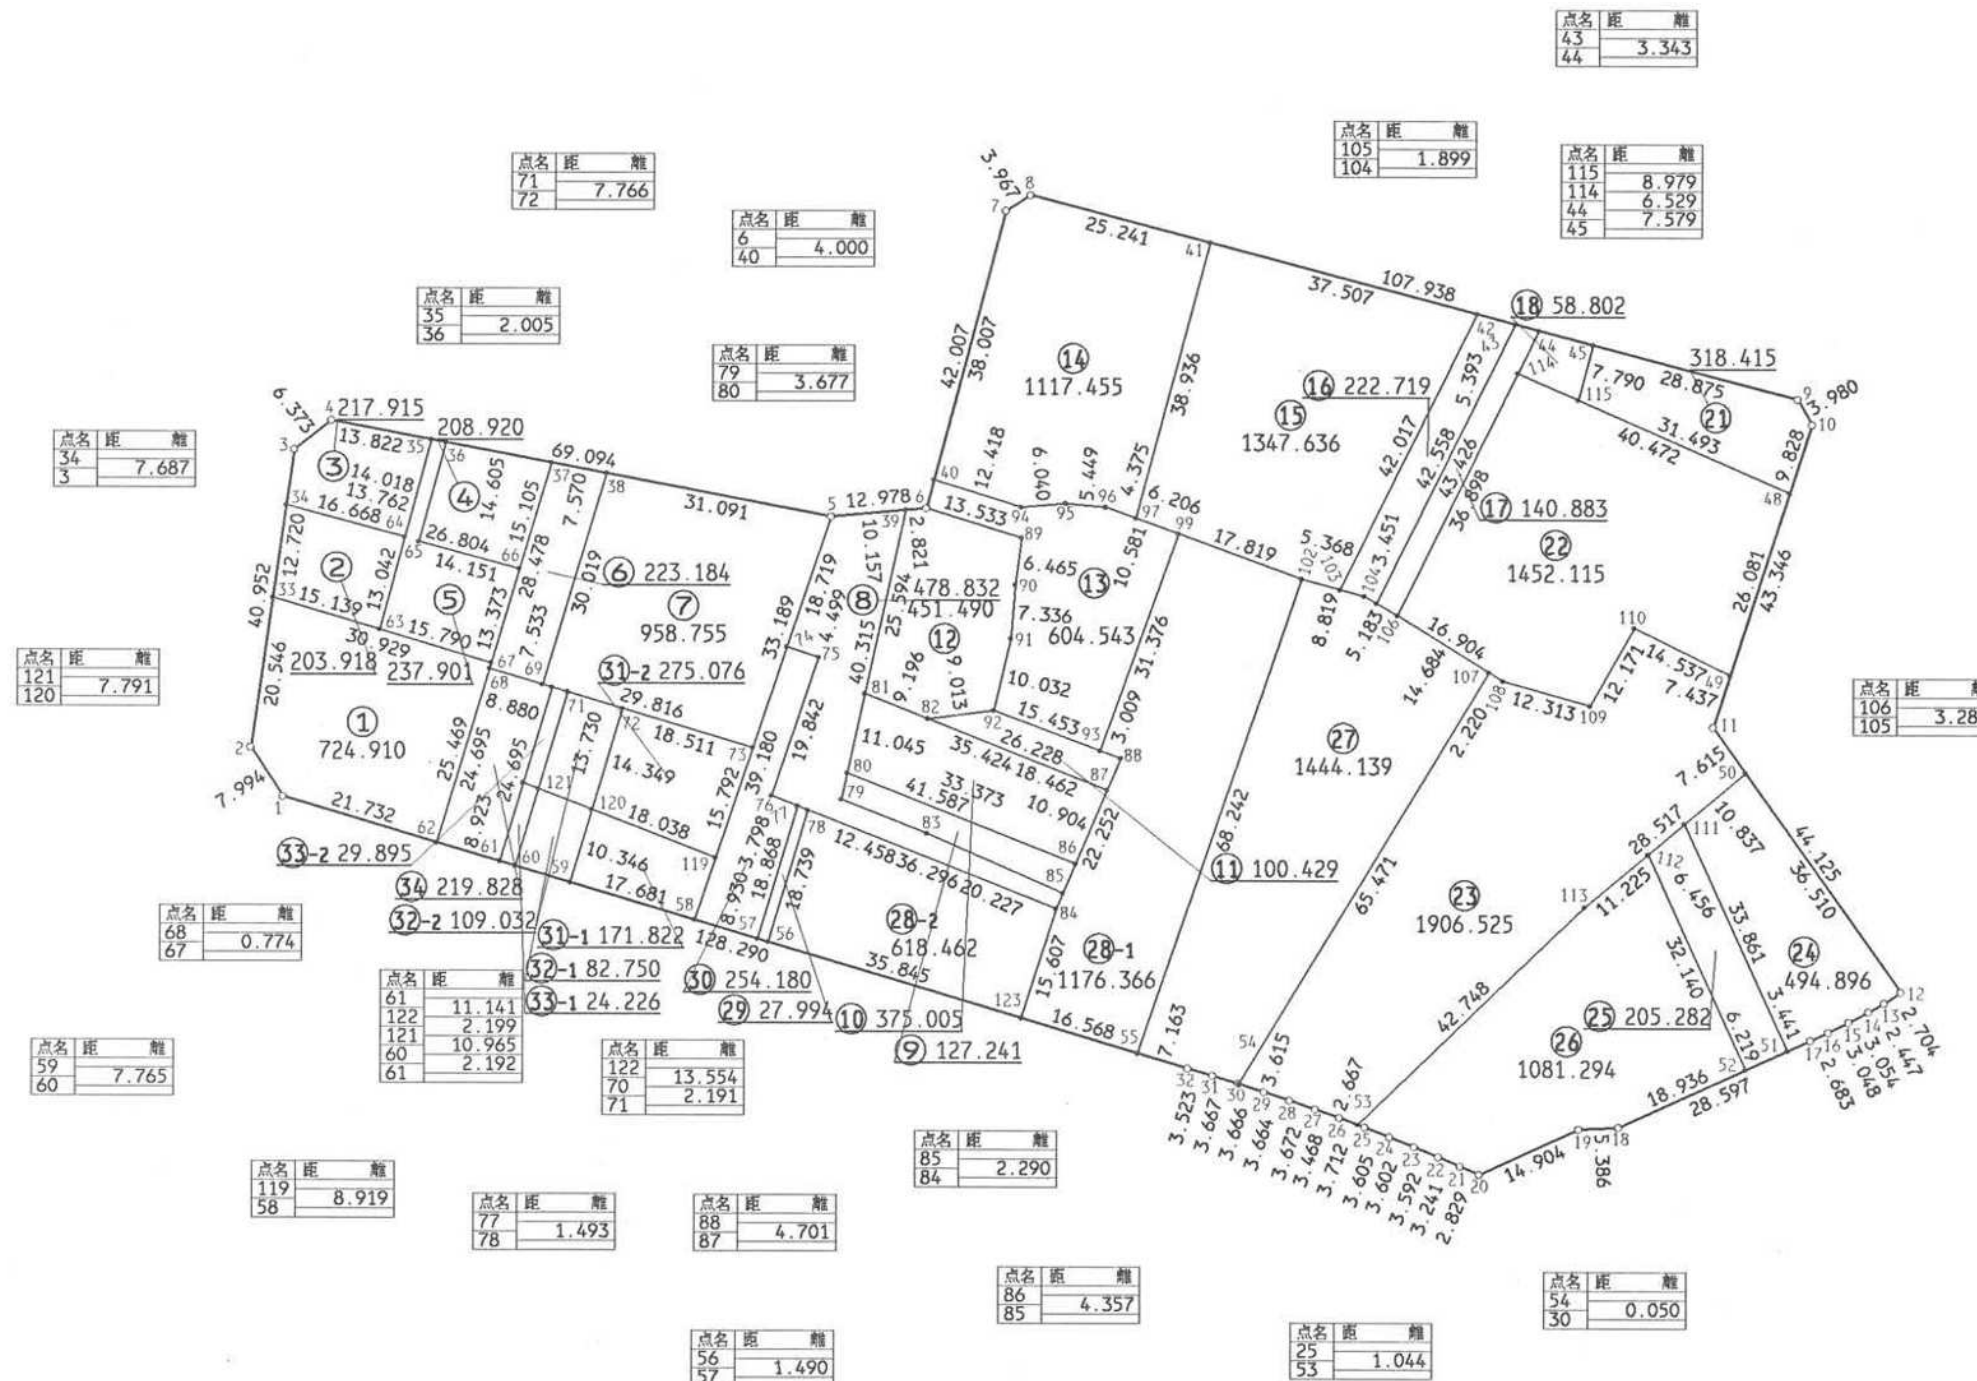

現地とは必ずしも一致しないことがあります。あくまで参考図としてご利用ください。
資料（写し）によって発生した直接または間接の損失、損害等については市では一切の責任を負いません。

君津市 北子安 地区 画地原子

41 街区 日付 平成5年4月22日

NO.	- X -	- Y -	NO.	- X -	- Y -
41#1	1388.337	4721.242	41#71	1402.554	4759.799
41#2	395.025	716.864	41#72	400.323	767.238
41#3	435.559	722.702	41#73	395.006	784.969
41#4	439.495	727.714	41#74	408.718	789.590
41#5	426.457	795.567	41#75	407.300	793.860
41#6	427.598	808.495	41#76	388.497	787.524
41#7	468.200	819.268	41#77	387.095	791.054
41#8	470.358	822.597	41#78	386.544	792.442
41#9	442.746	926.943	41#79	387.986	796.979
41#10	439.280	928.899	41#80	391.576	797.773
41#11	398.047	915.529	41#81	402.360	800.158
41#12	362.058	941.059	41#82	398.967	808.705
41#13	360.576	938.797	41#83	383.390	808.558
41#14	359.374	936.665	41#84	373.153	826.177
41#15	357.942	933.968	41#85	375.258	827.078
41#16	356.602	931.230	41#86	379.264	828.792
41#17	355.486	928.790	41#87	389.289	833.082
41#18	343.636	902.764	41#88	393.611	834.931
41#19	343.377	897.384	41#89	423.579	821.417
41#20	337.173	883.833	41#90	417.171	820.561
41#21	338.293	881.235	41#91	409.859	819.973
41#22	339.551	878.248	41#92	400.100	817.647
41#23	340.912	874.924	41#93	394.669	832.114
41#24	342.243	871.577	41#94	427.779	821.380
41#25	343.553	868.218	41#95	428.271	827.400
41#26	344.846	864.739	41#96	427.786	832.827
41#27	345.968	861.457	41#97	426.287	836.937
41#28	347.151	857.981	41#99	424.179	842.774
41#29	348.314	854.506	41#102	418.052	859.506
41#30	349.429	851.014	41#103	416.619	864.679
41#31	350.490	847.504	41#104	415.698	868.005
41#32	351.479	844.123	41#105	414.754	869.653
41#33	415.361	719.793	41#106	413.120	872.501
41#34	427.951	721.606	41#107	405.405	884.995
41#35	436.887	741.288	41#108	404.239	886.884
41#36	436.508	743.257	41#109	400.935	898.745
41#37	433.752	757.600	41#110	411.512	904.766
41#38	432.323	765.034	41#111	384.878	911.627
41#39	427.350	805.685	41#112	380.733	906.678
41#40	431.464	809.521	41#113	373.525	898.073
41#41	463.901	846.998	41#114	446.215	888.815
41#42	454.306	883.257	41#115	442.602	897.035
41#43	452.926	888.470	41#119	380.041	779.927
41#44	452.071	891.702	41#120	386.579	763.116
41#45	450.132	899.029	41#121	389.403	755.855
41#48	429.931	925.867	41#122	390.200	753.806
41#49	405.121	917.823	41#123	358.297	821.393
41#50	391.836	919.935			
41#51	354.061	925.658			
41#52	351.483	919.998			
41#53	343.917	867.239			
41#54	349.414	851.062			
41#55	353.537	837.262			
41#56	368.595	787.059			
41#57	369.023	785.632			
41#58	371.589	777.079			
41#59	376.669	760.143			
41#60	378.900	752.705			
41#61	379.529	750.605			
41#62	382.093	742.058			
41#63	411.012	734.294			
41#64	423.602	737.697			
41#65	422.976	739.599			
41#66	419.284	753.260			
41#67	406.475	749.418			
41#68	405.734	749.194			
41#69	403.570	756.409			
41#70	403.183	757.700			

現地とは必ずしも一致しないことがあります。あくまで参考図としてご利用ください。
資料（写し）によって発生した直接または間接の損失、損害等については市では一切の責任を負いません。