

君津市 北子安 地区 画地原子


56 街区

日付 平成5年4月22日

街区面積 11774.967

合計面積 11774.946

縮尺 1:800

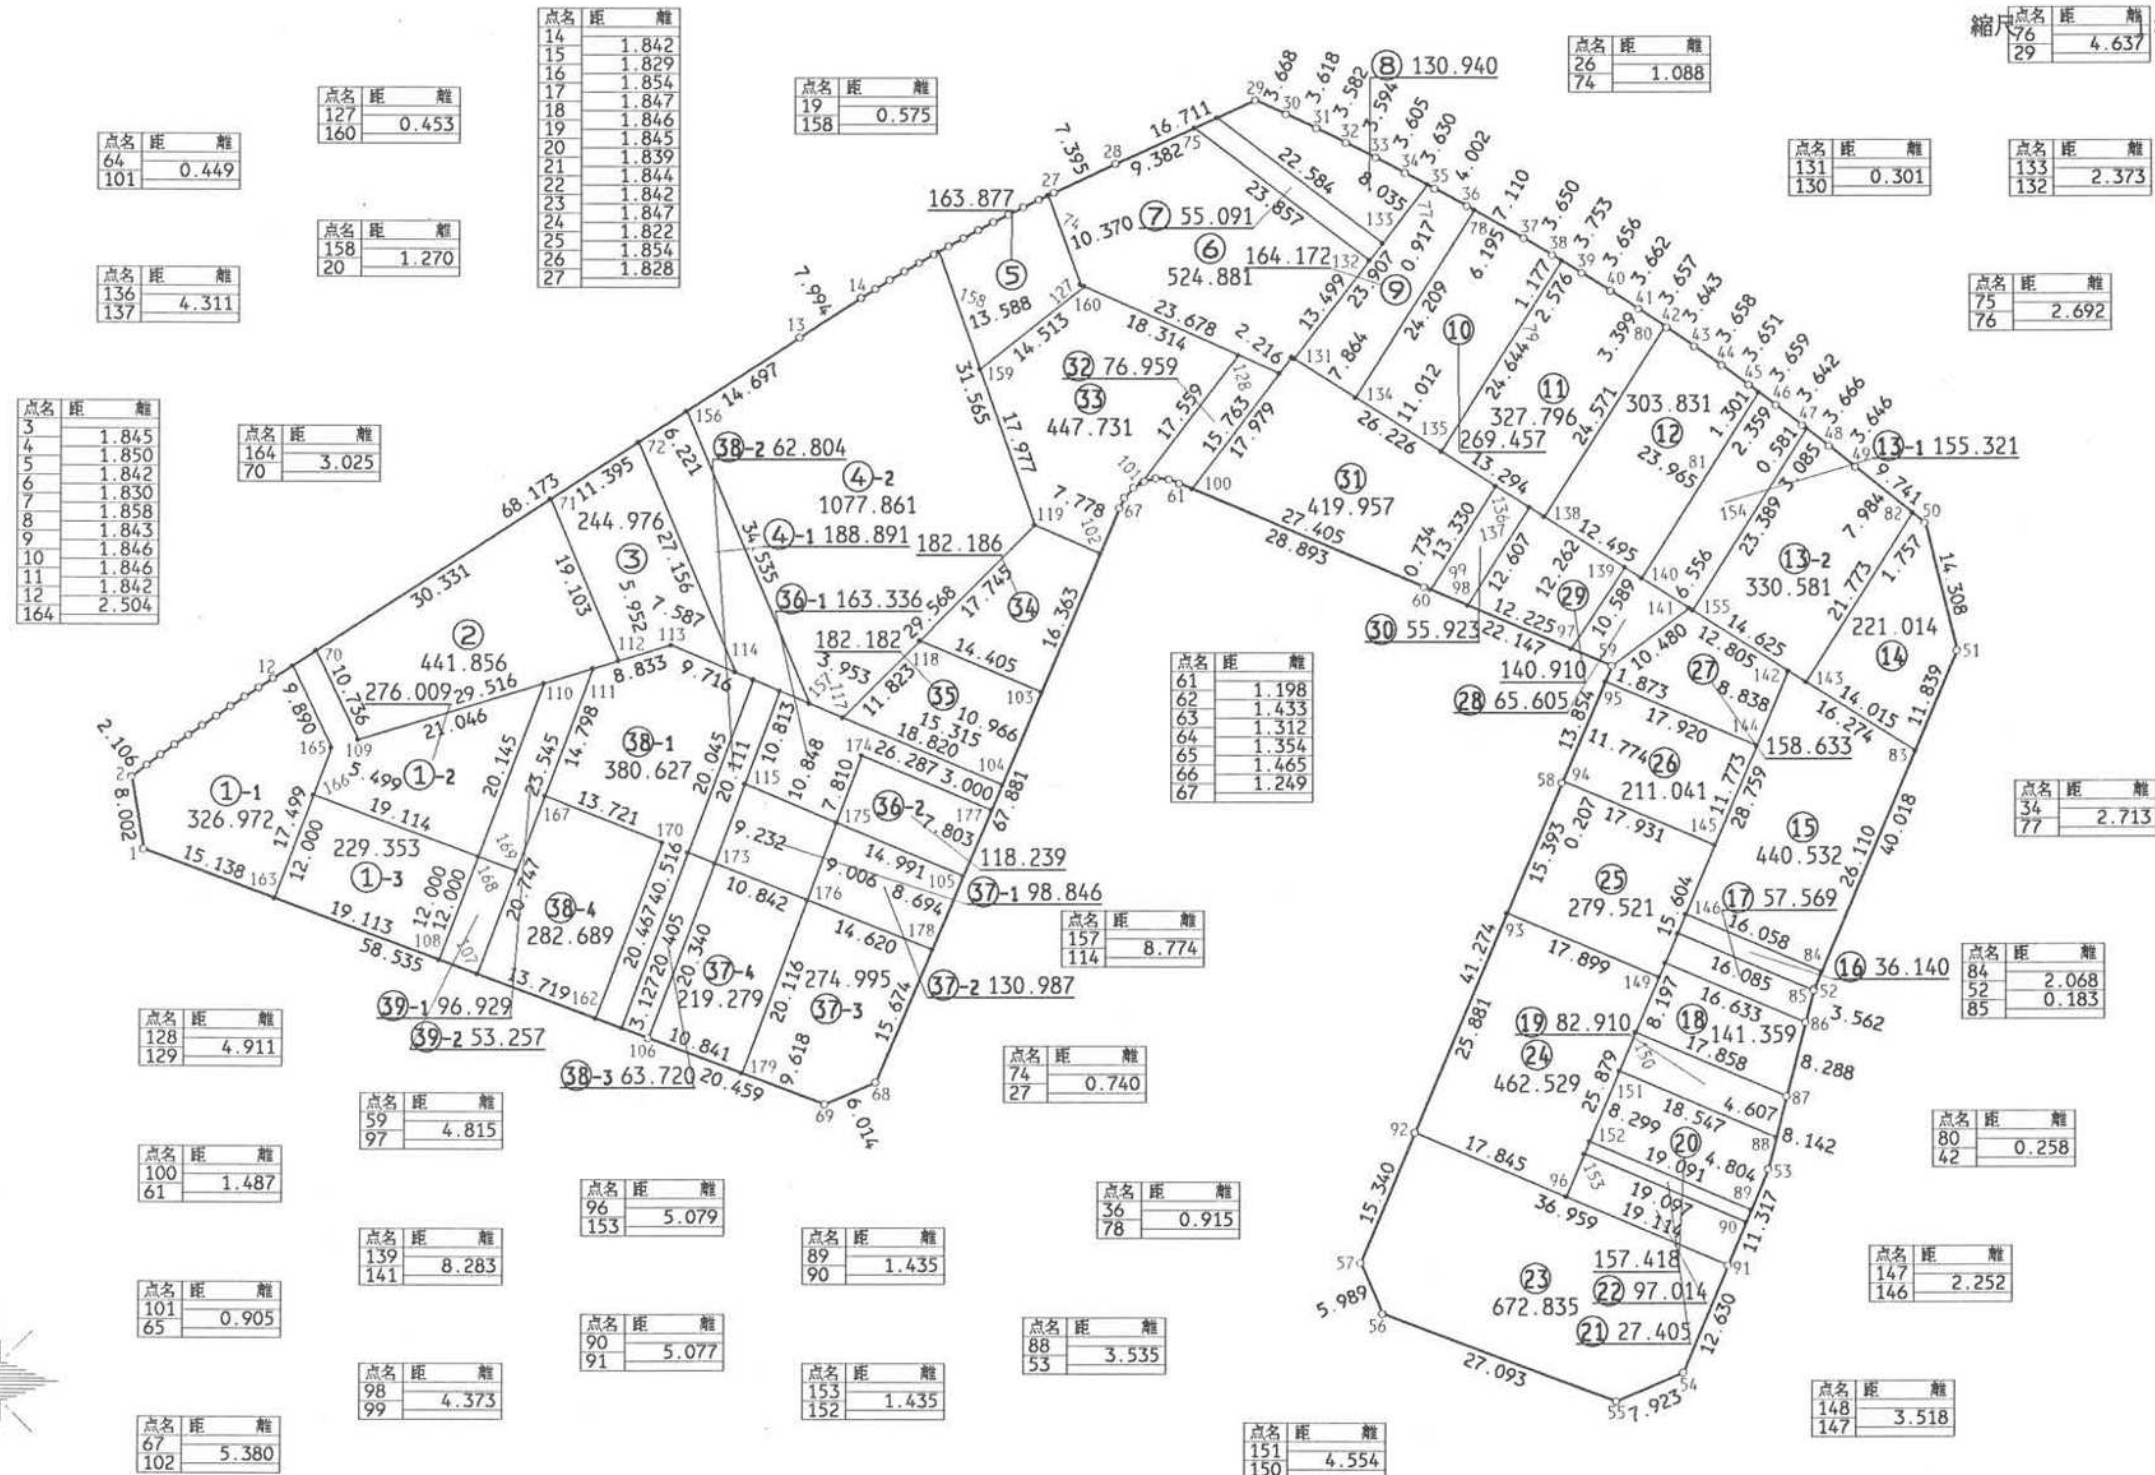

現地とは必ずしも一致しないことがあります。あくまで参考図としてご利用ください。
資料（写し）によって発生した直接または間接の損失、損害等については市では一切の責任を負いません。

君津市 北子安 地区 画地原子

5 6 街区

日付 平成5年4月22日

NO.	- X -	- Y -	NO.	- X -	- Y -	NO.	- X -	- Y -
56#1	1238.716	4756.279	56#69	1211.025	4830.260	56#145	1239.267	4926.938
56#2	246.604	754.936	56#70	260.371	774.871	56#146	231.760	923.769
56#3	247.900	756.596	56#71	276.884	800.313	56#147	229.685	922.893
56#4	249.014	758.067	56#72	283.088	809.871	56#148	226.444	921.524
56#5	250.103	759.562	56#74	310.001	854.436	56#149	224.892	920.869
56#6	251.170	761.064	56#75	317.366	870.329	56#150	218.892	918.337
56#7	252.219	762.563	56#76	318.488	872.776	56#151	214.696	916.566
56#8	253.270	764.095	56#77	311.247	895.627	56#152	207.051	913.338
56#9	254.313	765.615	56#78	308.469	900.757	56#153	205.729	912.779
56#10	255.343	767.147	56#79	302.959	910.302	56#154	284.633	936.983
56#11	256.354	768.691	56#80	295.802	921.503	56#155	264.855	924.498
56#12	257.361	770.233	56#81	288.620	931.746	56#156	286.475	815.089
56#13	294.476	827.417	56#82	275.460	948.488	56#157	254.649	828.496
56#14	298.818	834.129	56#83	249.568	948.716	56#158	303.862	842.522
56#15	299.800	835.687	56#84	225.513	938.562	56#159	291.042	847.025
56#16	300.770	837.238	56#85	223.431	937.712	56#160	300.069	858.389
56#17	301.726	838.827	56#86	219.975	936.848	56#161	219.289	808.169
56#18	302.659	840.421	56#87	211.947	934.789	56#162	220.341	805.360
56#19	303.583	842.019	56#88	207.482	933.653	56#163	233.409	770.456
56#20	304.477	843.633	56#89	199.625	930.926	56#164	258.724	772.334
56#21	305.363	845.244	56#90	198.301	930.372	56#165	249.797	776.591
56#22	306.235	846.869	56#91	193.617	928.413	56#166	244.647	774.663
56#23	307.085	848.503	56#92	207.991	894.364	56#167	244.581	799.785
56#24	307.924	850.148	56#93	231.855	904.380	56#168	237.945	792.563
56#25	308.732	851.781	56#94	246.240	910.418	56#169	236.389	796.719
56#26	309.536	853.452	56#95	257.082	915.008	56#170	239.509	812.534
56#27	310.315	855.106	56#96	201.050	910.804	56#171	257.233	822.374
56#28	313.453	861.802	56#97	260.668	911.299	56#172	238.399	815.323
56#29	320.423	876.990	56#98	265.395	900.025	56#173	237.242	818.230
56#30	318.916	880.334	56#99	267.086	895.992	56#174	248.983	834.199
56#31	317.388	883.613	56#100	278.030	870.068	56#175	241.669	831.461
56#32	315.819	886.833	56#101	278.602	864.500	56#176	233.234	828.304
56#33	314.194	890.039	56#102	270.965	860.109	56#177	243.026	848.308
56#34	312.515	893.229	56#103	255.892	853.742	56#178	227.829	841.888
56#35	310.818	896.438	56#104	245.790	849.475	56#179	214.395	821.252
56#36	308.916	899.959	56#105	235.838	845.271			
56#37	305.441	906.162	56#106	218.193	811.098			
56#38	303.573	909.298	56#107	225.151	792.512			
56#39	301.615	912.500	56#108	226.707	788.355			
56#40	299.675	915.599	56#109	250.681	779.493			
56#41	297.683	918.672	56#110	256.811	799.626			
56#42	295.659	921.718	56#111	258.440	804.973			
56#43	293.611	924.731	56#112	259.279	807.729			
56#44	291.526	927.737	56#113	261.013	813.423			
56#45	289.397	930.703	56#114	258.062	820.413			
56#46	287.210	933.637	56#115	245.888	821.467			
56#47	284.990	936.524	56#116	256.015	825.258			
56#48	282.735	939.415	56#117	253.111	832.137			
56#49	280.468	942.270	56#118	261.496	840.472			
56#50	274.357	949.856	56#119	274.081	852.982			
56#51	260.475	953.321	56#127	300.254	857.975			
56#52	223.608	937.757	56#128	292.595	875.108			
56#53	204.057	932.780	56#129	290.591	879.591			
56#54	181.982	923.500	56#130	292.357	880.930			
56#55	178.845	916.225	56#131	292.196	881.184			
56#56	188.336	890.849	56#132	302.953	889.340			
56#57	193.830	888.466	56#133	304.844	890.773			
56#58	246.049	910.337	56#134	287.998	887.834			
56#59	258.806	915.739	56#135	282.120	897.146			
56#60	267.370	895.315	56#136	278.358	903.107			
56#61	278.609	868.698	56#137	276.057	906.753			
56#62	279.051	867.584	56#138	275.024	908.388			
56#63	279.165	866.156	56#139	269.512	917.122			
56#64	278.830	864.887	56#140	268.355	918.954			
56#65	278.144	863.720	56#141	265.090	924.126			
56#66	277.042	862.754	56#142	258.255	934.954			
56#67	275.921	862.203	56#143	257.049	936.865			
56#68	213.390	835.789	56#144	250.113	931.517			

現地とは必ずしも一致しないことがあります。あくまで参考図としてご利用ください。
資料（写し）によって発生した直接または間接の損失、損害等については市では一切の責任を負いません。