


君津市 北子安 地区 画地原子

61 街区

日付 平成5年4月22日

街区面積 14905.293
合計面積 14905.291
縮尺 1:600

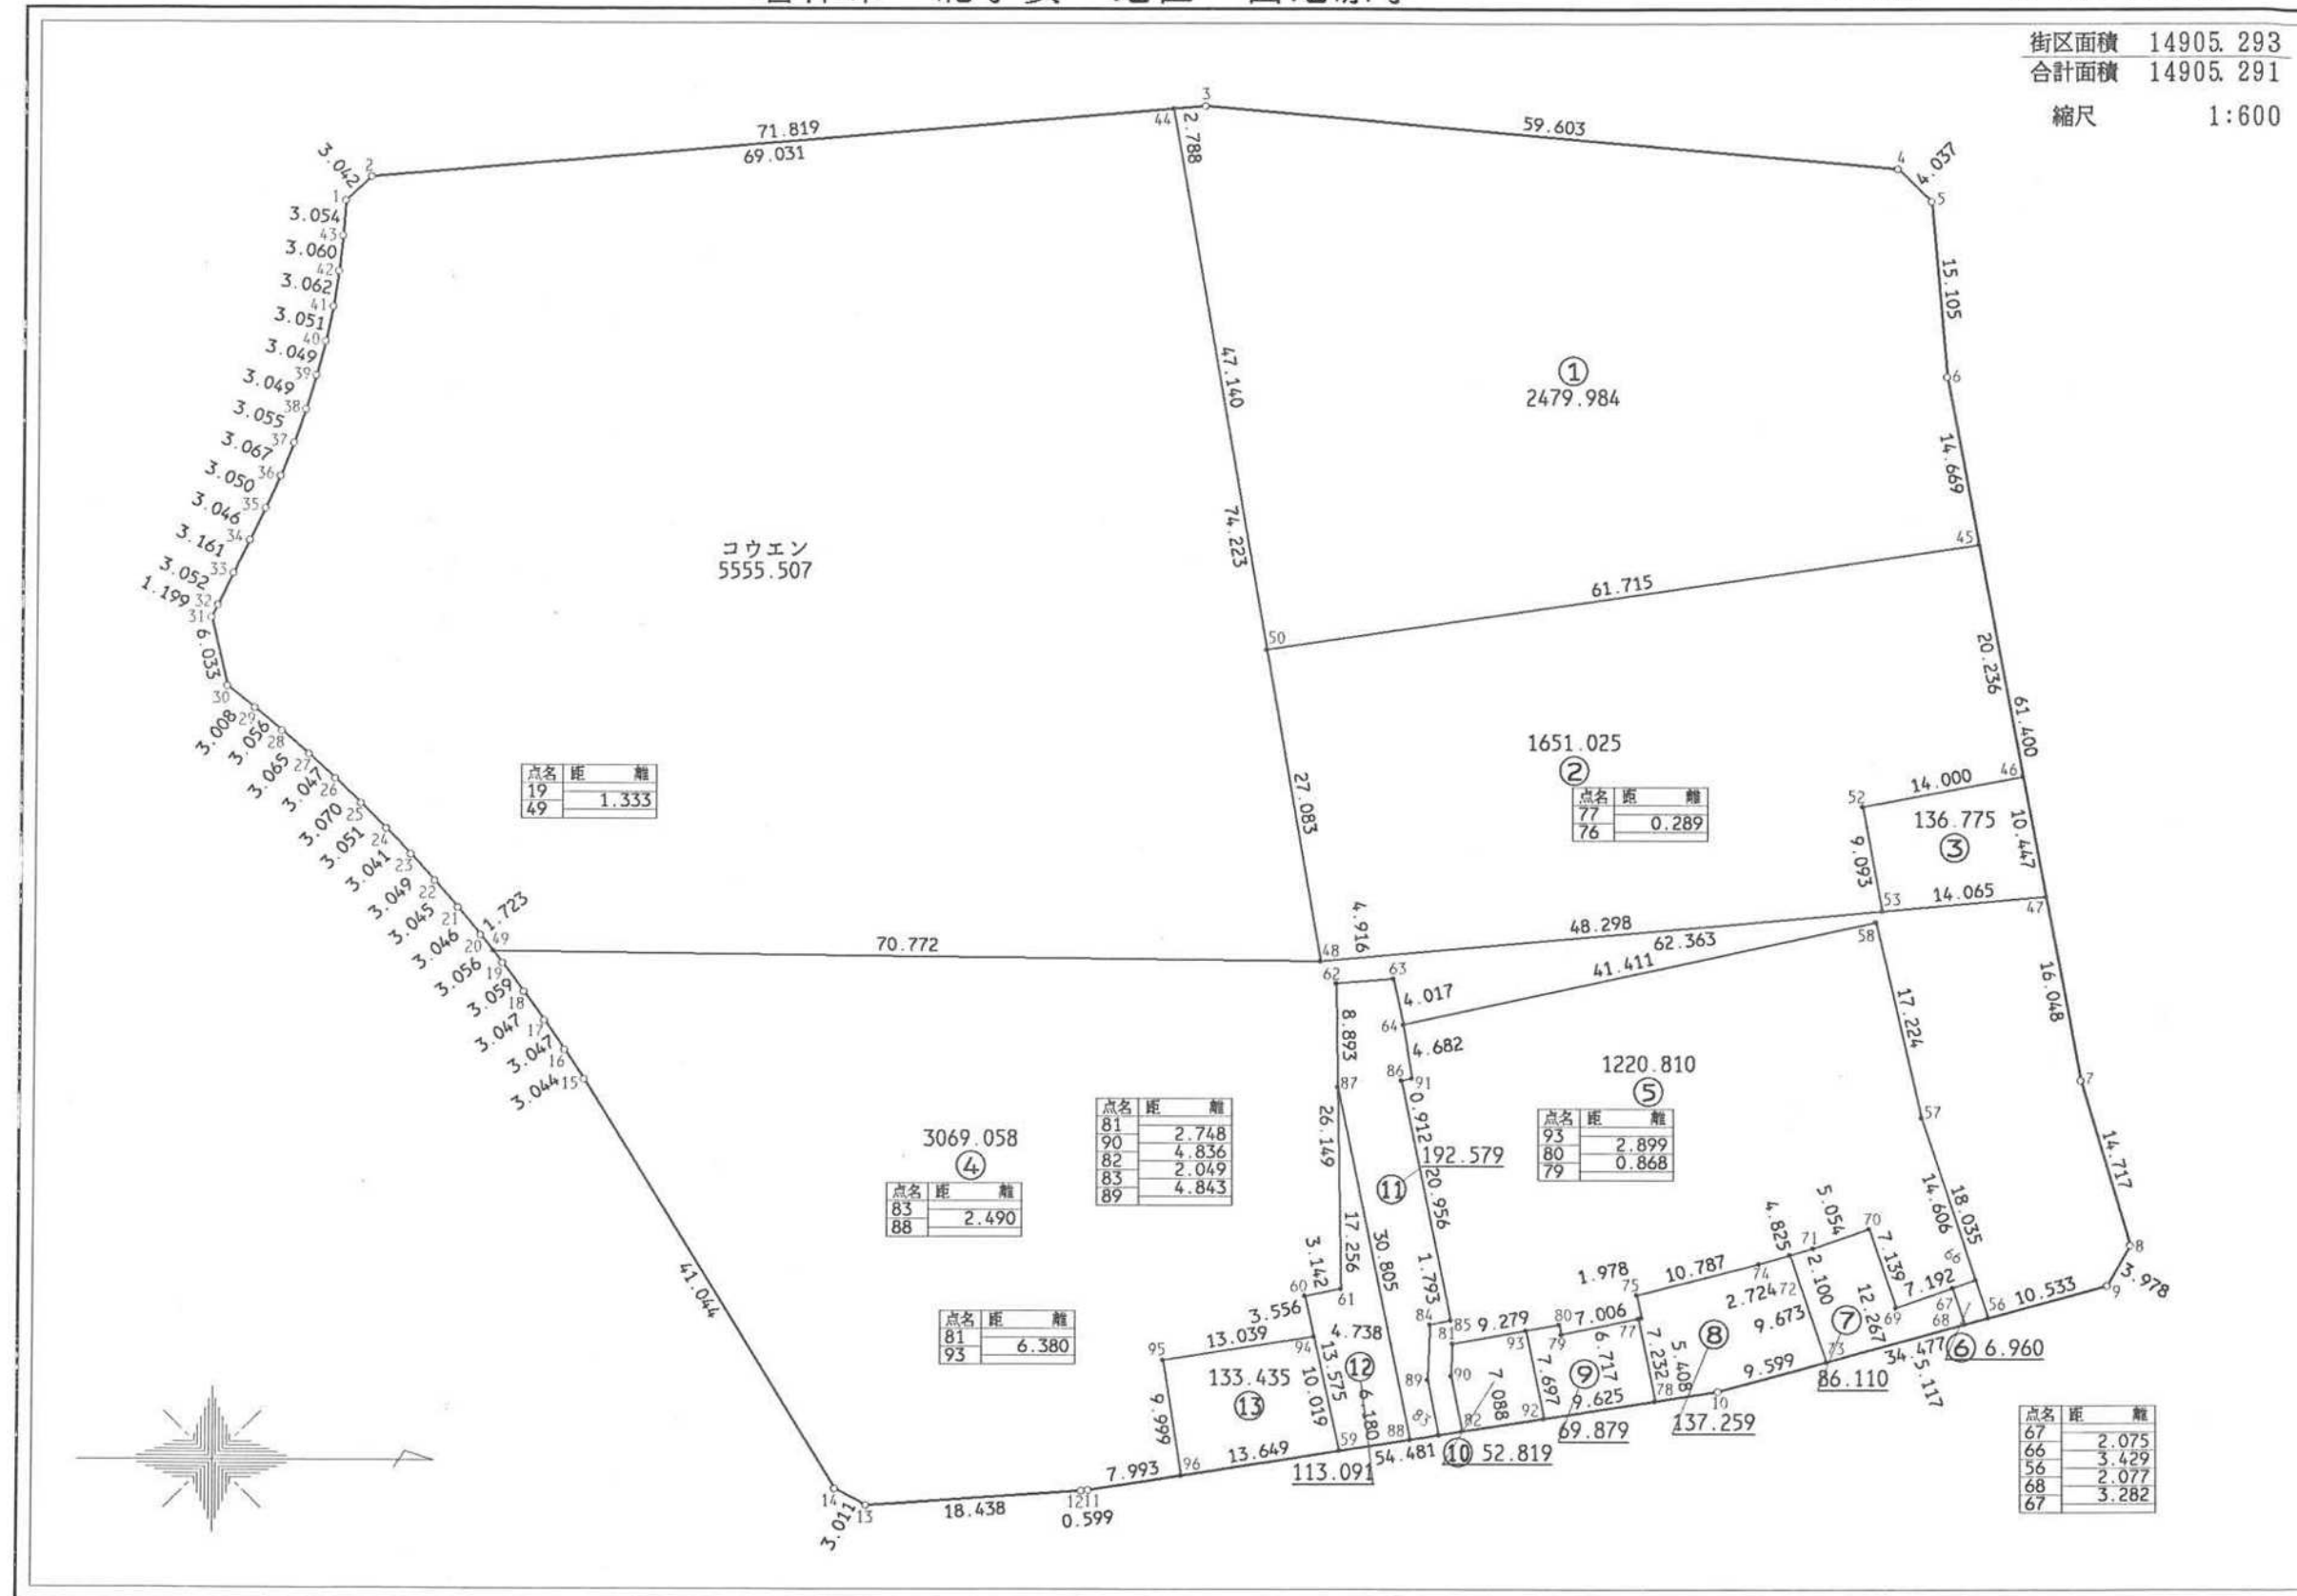

現地とは必ずしも一致しないことがあります。あくまで参考図としてご利用ください。
資料（写し）によって発生した直接または間接の損失、損害等については市では一切の責任を負いません。

君津市 北子安 地区 画地原子

6 1 街区

日付 平成5年4月22日

NO.	- X -	- Y -	NO.	- X -	- Y -
61#1	1156.611	4549.289	61#73	1283.551	4648.717
61#2	158.847	547.227	61#74	277.810	640.324
61#3	230.399	541.035	61#75	267.361	643.003
61#4	289.759	546.415	61#76	267.762	644.940
61#5	292.650	549.233	61#77	267.479	644.999
61#6	293.977	564.280	61#78	268.947	652.080
61#7	305.321	624.623	61#79	260.902	646.365
61#8	309.530	638.725	61#80	260.726	645.515
61#9	307.554	642.178	61#81	251.600	647.191
61#10	274.289	651.240	61#82	252.437	654.676
61#11	220.469	659.703	61#83	250.413	654.994
61#12	219.873	659.762	61#84	249.673	645.512
61#13	201.477	661.007	61#85	251.436	645.188
61#14	198.812	659.606	61#86	247.202	624.664
61#15	177.340	624.627	61#87	241.730	625.211
61#16	175.653	622.093	61#88	247.953	655.381
61#17	173.918	619.588	61#89	249.461	650.245
61#18	172.133	617.119	61#90	251.477	649.936
61#19	170.302	614.669	61#91	248.095	624.480
61#20	168.404	612.274	61#92	259.439	653.575
61#21	166.464	609.926	61#93	257.875	646.039
61#22	164.468	607.627	61#94	239.693	646.557
61#23	162.425	605.364	61#95	226.812	648.583
61#24	160.320	603.170	61#96	228.365	658.461
61#25	158.153	601.022			
61#26	155.934	598.900			
61#27	153.678	596.852			
61#28	151.354	594.853			
61#29	148.995	592.911			
61#30	146.651	591.026			
61#31	145.261	585.155			
61#32	145.799	584.084			
61#33	147.125	581.335			
61#34	148.503	578.490			
61#35	149.826	575.746			
61#36	151.104	572.977			
61#37	152.248	570.131			
61#38	153.257	567.247			
61#39	154.151	564.332			
61#40	154.938	561.386			
61#41	155.574	558.402			
61#42	156.037	555.375			
61#43	156.373	552.334			
61#44	227.621	541.275			
61#45	296.687	578.696			
61#46	300.426	598.584			
61#47	302.356	608.851			
61#48	240.242	614.417			
61#49	169.474	613.624			
61#50	235.637	587.728			
61#52	286.667	601.171			
61#53	288.347	610.107			
61#56	297.391	644.946			
61#57	291.707	627.830			
61#58	287.811	611.052			
61#59	241.848	656.341			
61#60	238.928	643.084			
61#61	242.008	642.465			
61#62	241.586	616.319			
61#63	246.487	615.934			
61#64	247.347	619.858			
61#66	296.310	641.692			
61#67	294.352	642.378			
61#68	295.387	645.493			
61#69	289.523	644.071			
61#70	287.216	637.315			
61#71	282.443	638.977			
61#72	280.426	639.563			

現地とは必ずしも一致しないことがあります。あくまで参考図としてご利用ください。
資料（写し）によって発生した直接または間接の損失、損害等については市では一切の責任を負いません。