
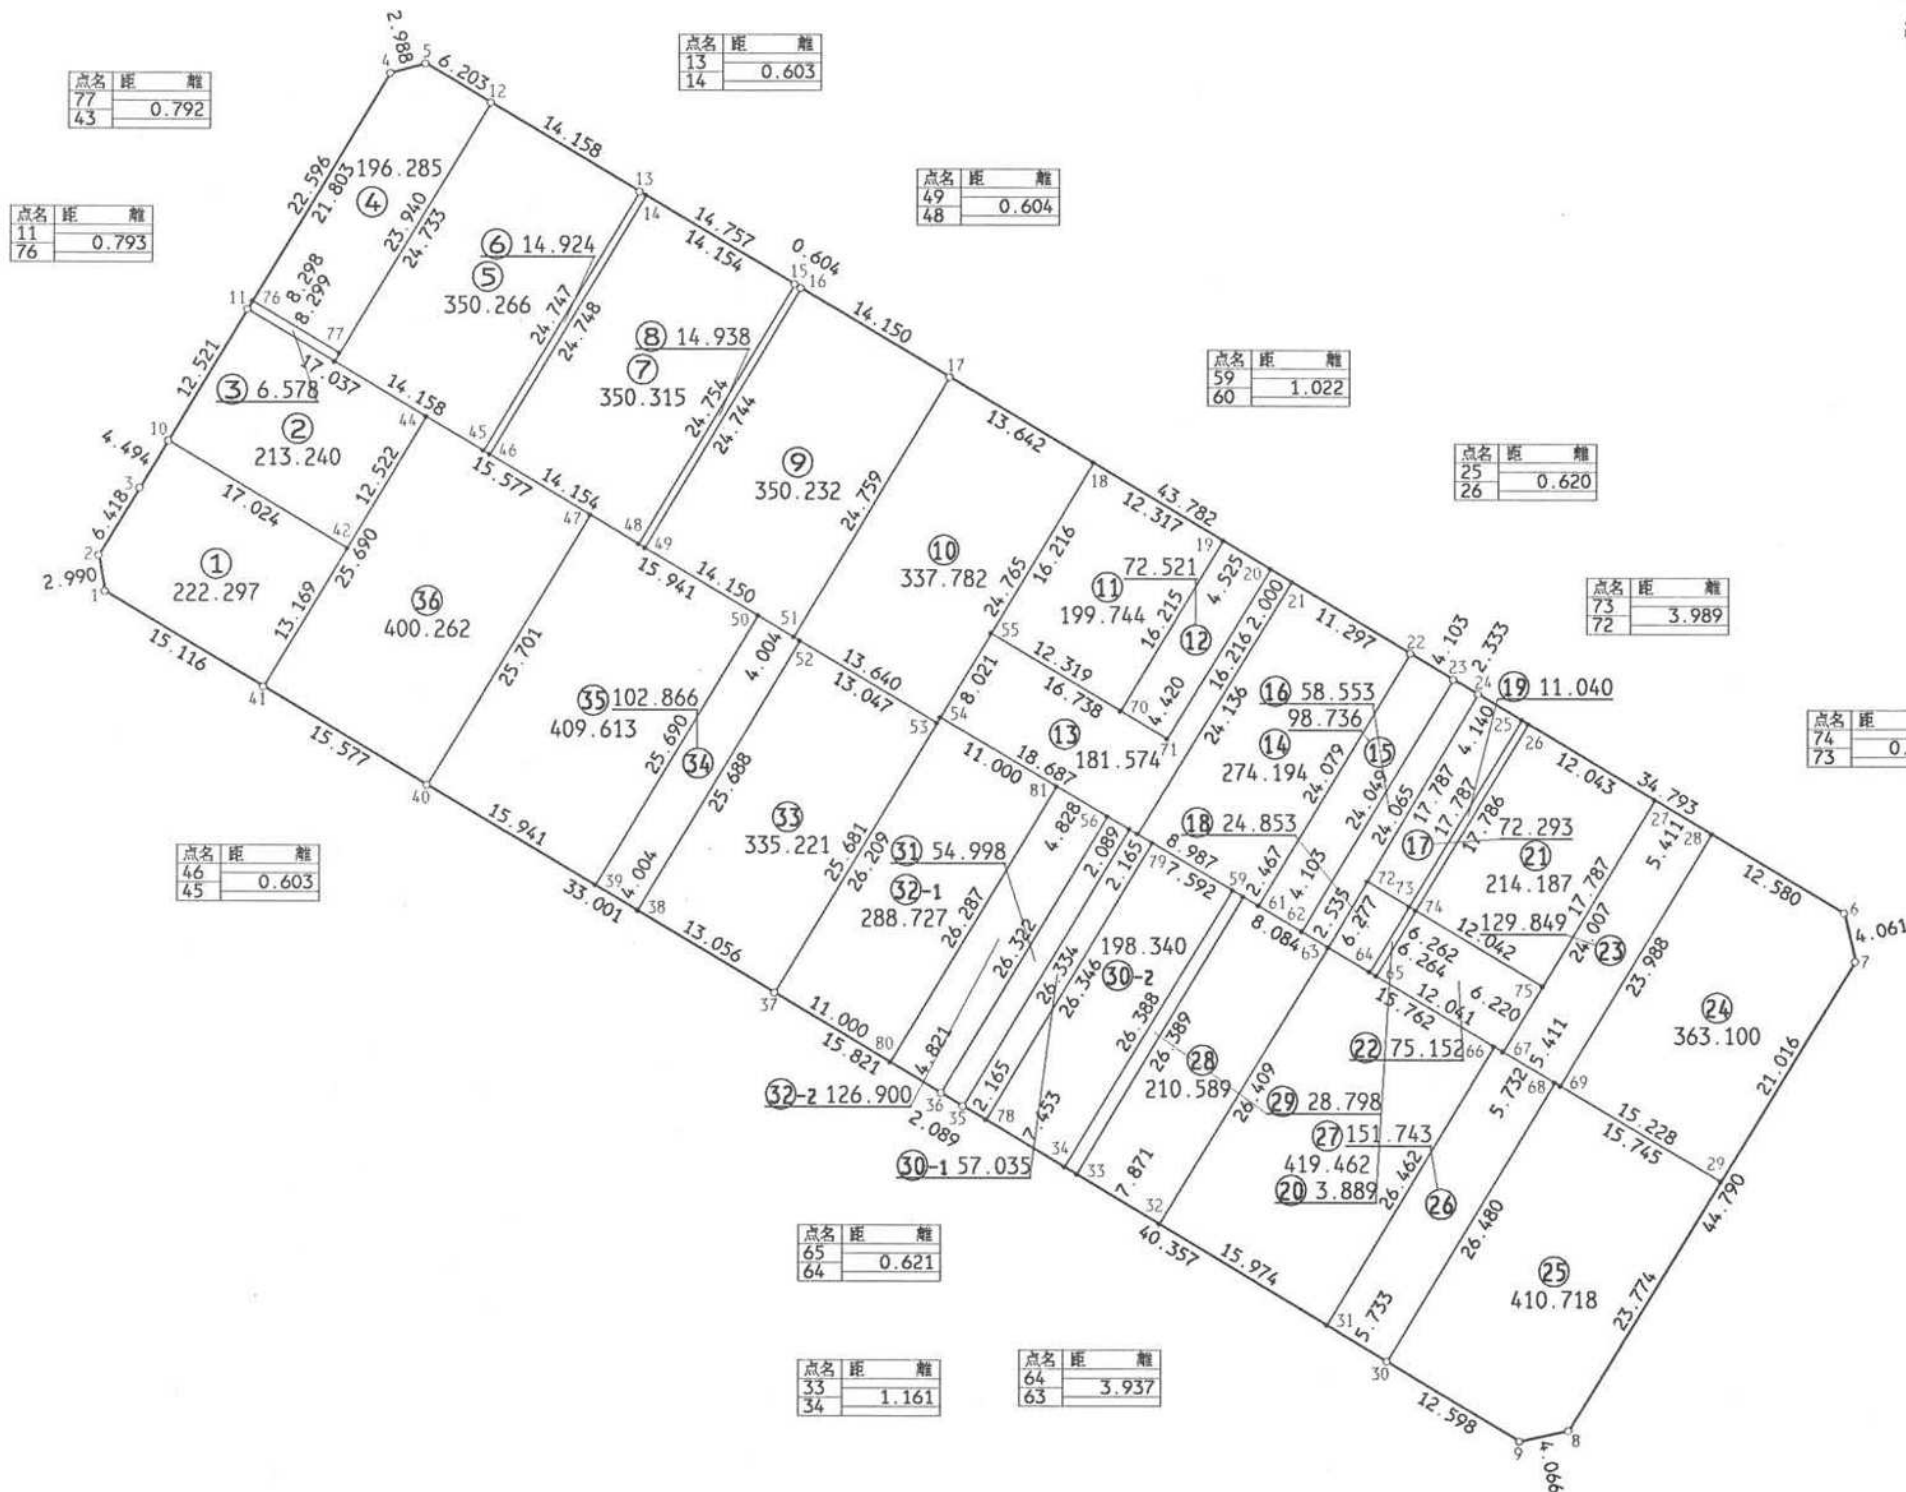


君津市 北子安 地区 画地原子

78 街区

日付 平成5年4月22日

街区面積 7031.841
合計面積 7031.814
縮尺 1:600

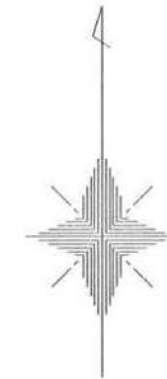

君津市 北子安 地区 画地原子

78 街区 日付 平成5年4月22日

NO.	- X -	- Y -	NO.	- X -	- Y -
78#1	1021.893	4183.596	78#69	981.675	4302.278
78#2	024.840	183.088	78#70	1012.213	266.398
78#3	030.322	186.425	78#71	009.943	270.190
78#4	064.306	206.776	78#72	998.329	286.533
78#5	065.075	209.663	78#73	996.280	289.956
78#6	995.796	325.393	78#74	995.961	290.489
78#7	991.841	326.314	78#75	989.776	300.821
78#8	953.602	302.992	78#76	1045.605	195.566
78#9	952.732	299.020	78#77	041.340	202.684
78#10	1034.178	188.734	78#78	978.838	255.454
78#11	044.925	195.158	78#79	1001.438	268.995
78#12	061.881	214.980	78#80	983.507	247.672
78#13	054.617	227.133	78#81	1006.060	261.177
78#14	054.307	227.650			
78#15	047.037	239.794			
78#16	046.719	240.307			
78#17	039.460	252.453			
78#18	032.453	264.158			
78#19	026.126	274.726			
78#20	023.802	278.609			
78#21	022.775	280.325			
78#22	016.972	290.018			
78#23	014.848	293.528			
78#24	013.667	295.540			
78#25	011.541	299.092			
78#26	011.222	299.624			
78#27	005.037	309.957			
78#28	002.257	314.599			
78#29	973.899	315.371			
78#30	959.224	288.224			
78#31	962.168	283.305			
78#32	970.372	269.599			
78#33	974.414	262.845			
78#34	975.010	261.849			
78#35	979.950	253.596			
78#36	981.024	251.804			
78#37	989.172	238.243			
78#38	995.876	227.040			
78#39	997.932	223.604			
78#40	1006.117	209.925			
78#41	014.132	196.568			
78#42	025.428	203.337			
78#43	040.660	202.277			
78#44	036.169	209.773			
78#45	033.384	214.422			
78#46	033.073	214.939			
78#47	028.163	223.135			
78#48	025.798	227.080			
78#49	025.488	227.598			
78#50	019.969	236.809			
78#51	018.216	239.736			
78#52	017.911	240.244			
78#53	011.205	251.436			
78#54	011.658	251.708			
78#55	018.540	255.828			
78#56	003.603	265.333			
78#57	002.540	267.131			
78#58	002.147	267.794			
78#59	997.574	275.530			
78#60	997.051	276.408			
78#61	996.312	277.650			
78#62	994.213	281.176			
78#63	992.916	283.354			
78#64	990.905	286.739			
78#65	990.588	287.273			
78#66	984.867	296.906			
78#67	984.439	297.626			
78#68	981.939	301.834			

現地とは必ずしも一致しないことがあります。あくまで参考図としてご利用ください。
資料（写し）によって発生した直接または間接の損失、損害等については市では一切の責任を負いません。